


2 STEP-DOWN PEDESTAL APPLICATION

STEP-DOWN PEDESTAL APPLICATION SECTION DETAILS

National Distribution Tel: 213-380-5560
Toll Free: 888-380-5575 Fax: 213-380-5561

LEDGER BOARD IS FASTENED TO VERTICAL PVC PIPE OF PEDESTAL WITH DECK SCREWS. THE FASCIA BOARD IS FASTENED TO THE LEDGER BOARD WITH FINISH SCREWS AND FUNCTIONS AS CONTAINMENT TO PREVENT LATERAL MOVEMENT OF PAVERS.

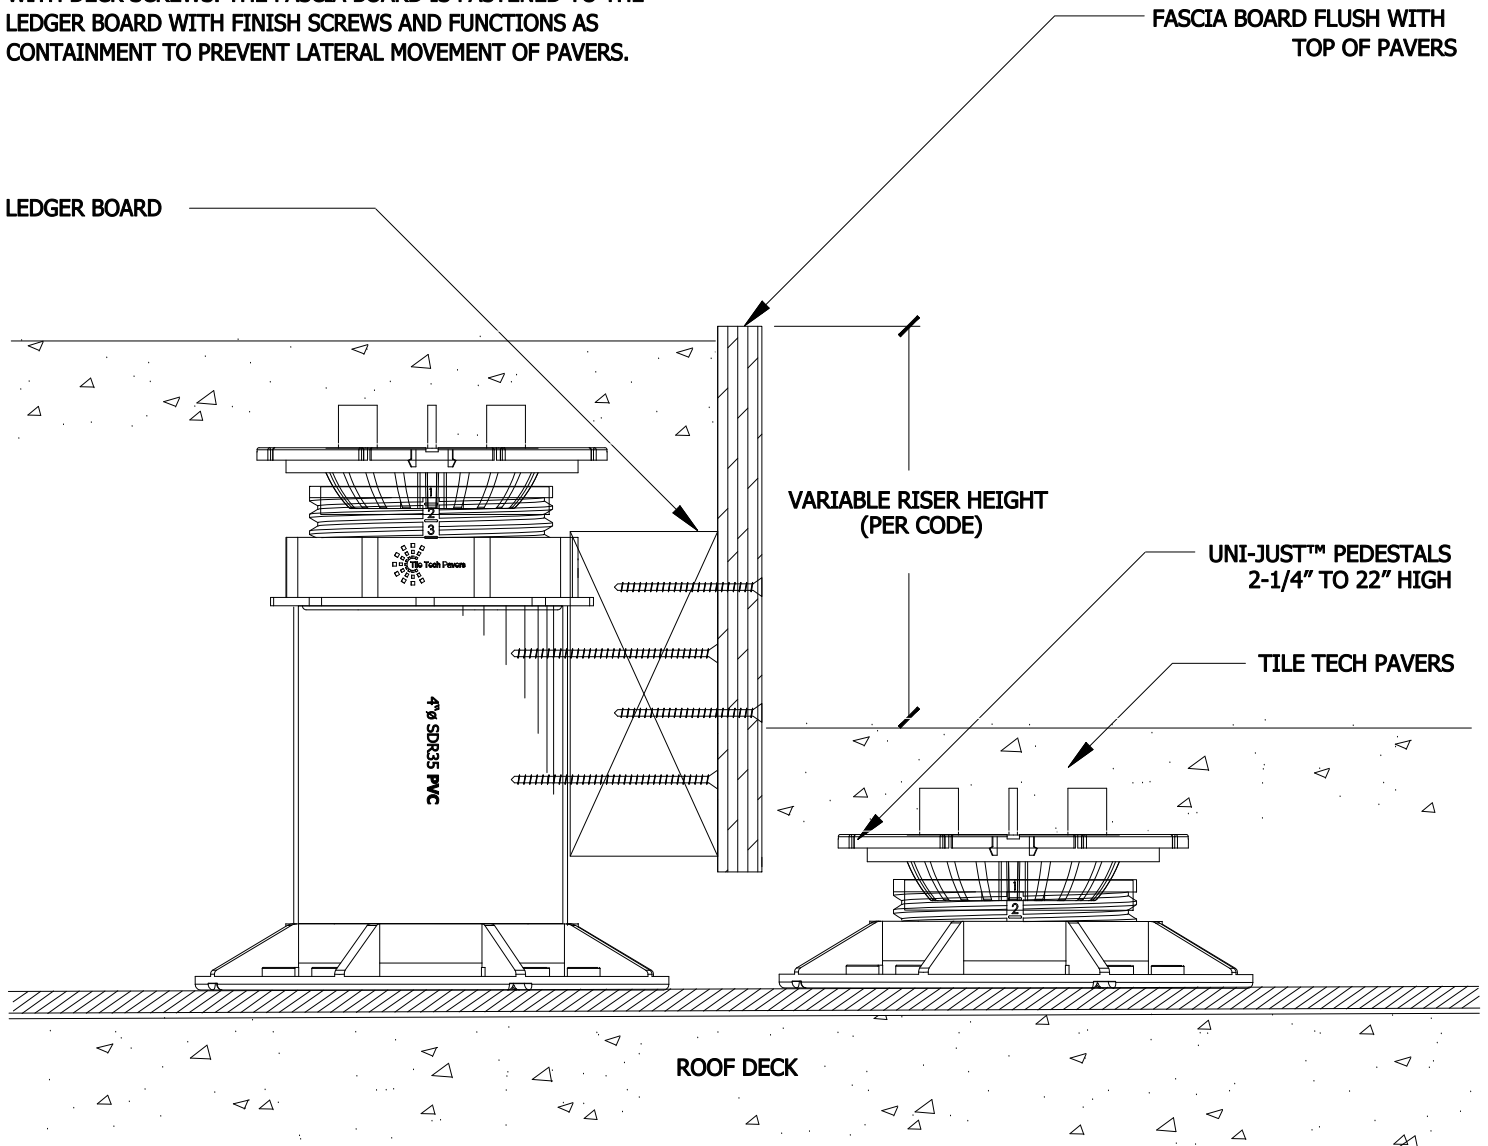

GENERAL NOTES: APPLY TO ALL OF THE ABOVE PRODUCTS

1. INSTALLATION MUST BE COMPLETED IN ACCORDANCE WITH TILE TECH PAVERS PRODUCT SPECIFICATIONS.
2. DRAWING NOT TO SCALE.
3. USE OF BUFFER PADS IS MANDATORY.
4. CONTRACTOR'S NOTE: FOR PRODUCT AND COMPANY INFORMATION VISIT www.TILETECHPAVERS.com