



JOB NAME: _____ DATE: _____


DOOR LOCATION: _____ DOOR NO: _____ SHEET ____ OF ____

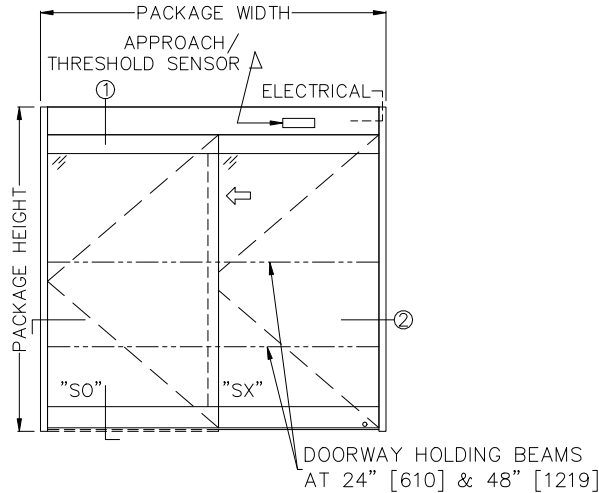

ELEVATION

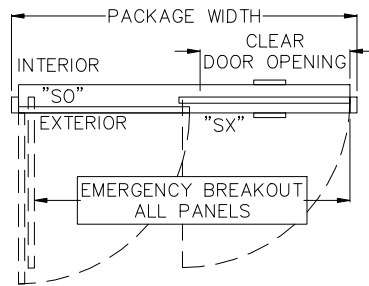


PLAN

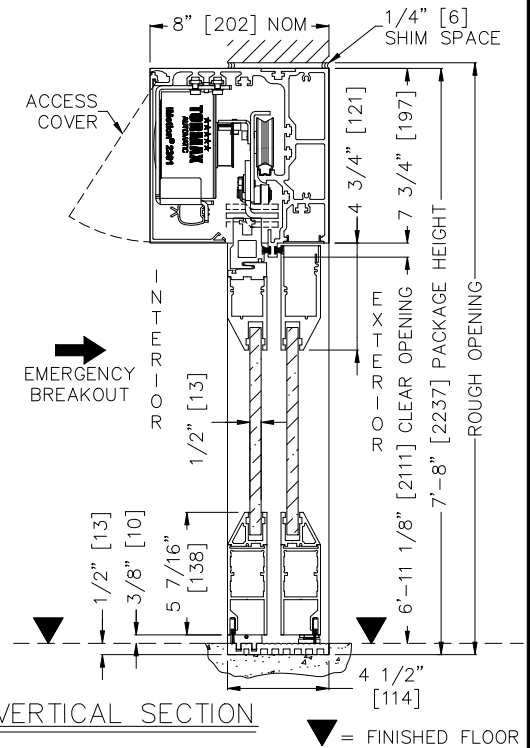

① VERTICAL SECTION

▼ = FINISHED FLOOR

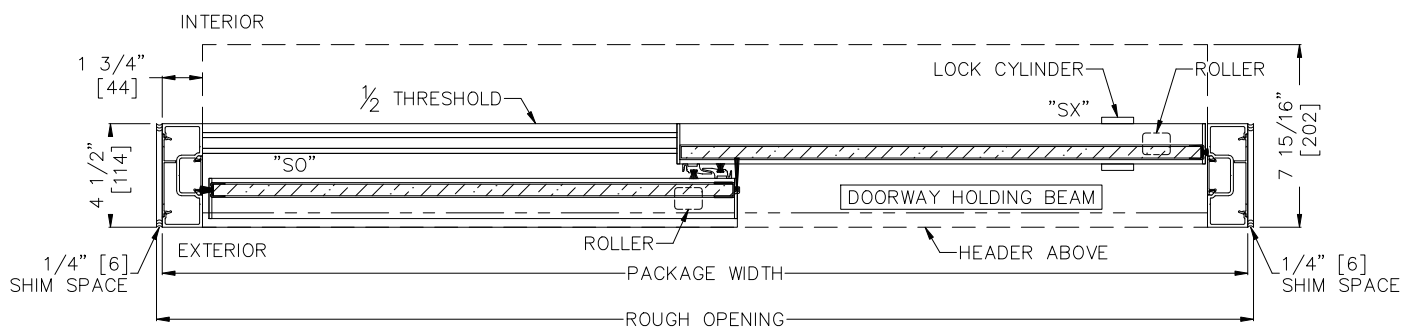

② HORIZONTAL SECTION

SEE APPENDIX 2.4.B & 2.4.C FOR THRESHOLD OPTIONS
 SEE APPENDIX 2.4.D FOR DETAILS OF TX9500AG INSIDE
 SLIDE W/HEAVY DUTY DRIVE SYSTEM

NOTES:

- ELEVATION & PLAN DETAILS NOT TO SCALE
- ELECTRICAL REQUIREMENTS:
120 VAC, 5 AMPS MIN. TO OPERATOR BY
ELECTRICAL CONTRACTOR
- DOOR PACKAGES ARE INDIVIDUALLY ENGINEERED TO
FIT YOUR JOB REQUIREMENTS

SAMPLE PACKAGE WIDTH INFORMATION

PACKAGE WIDTH [UW]	CLEAR DOOR OPENING [CDO]	PANEL WIDTH [PW]	EMERGENCY BREAKOUT WIDTH
$2*[CDO] + 16$	$\frac{[UW]}{2} - 8$ -OR- $[PW] - 7 \frac{3}{8}$	$\frac{[UW]}{2} - \frac{5}{8}$	$[UW] - 9 \frac{5}{16}$
7'-0" [2134]	34" [864]	41 3/8" [1051]	74 11/16" [1897]
8'-0" [2438]	40" [1016]	47 3/8" [1203]	86 11/16" [2202]
9'-0" [2743]	46" [1168]	53 3/8" [1356]	98 11/16" [2507]
DIMENSIONS NOMINAL			