
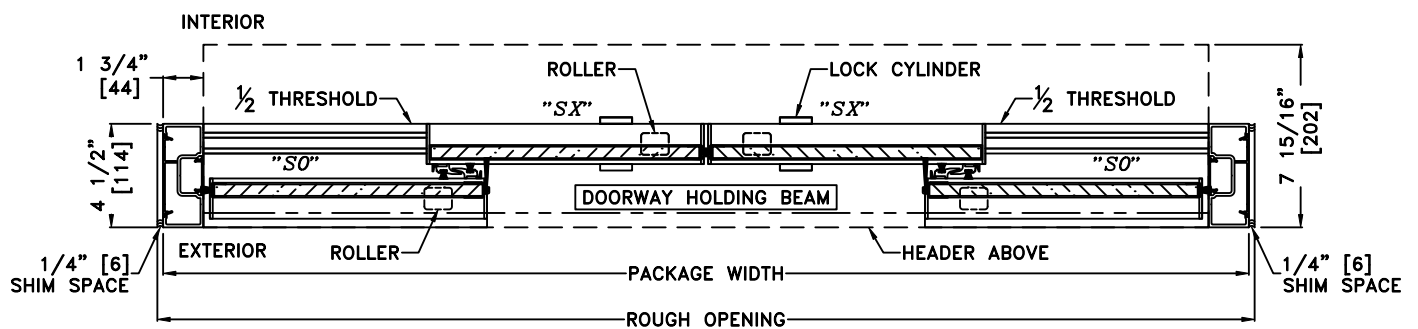
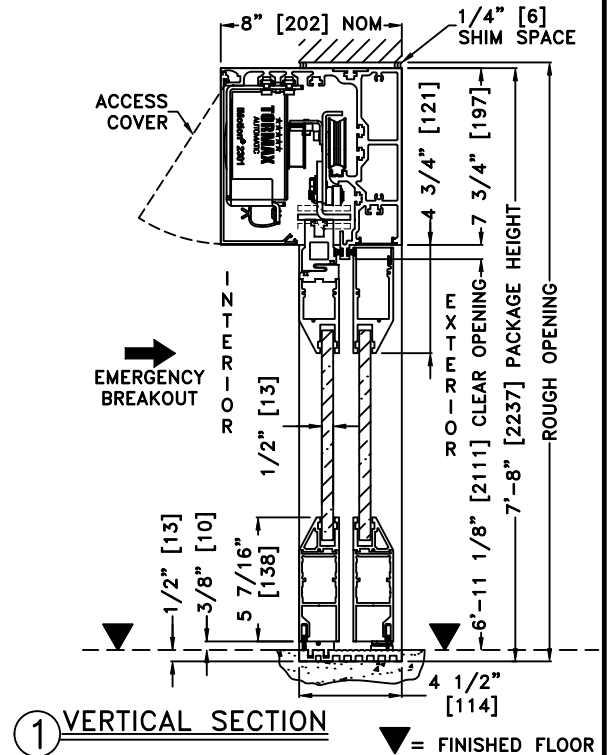
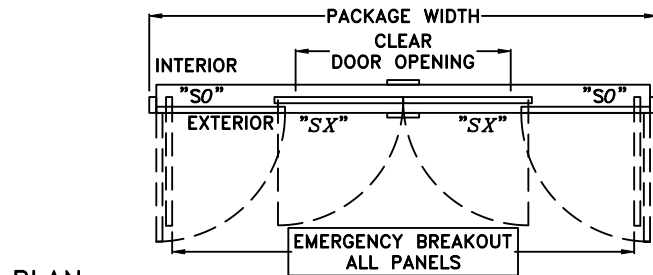


JOB NAME: _____ DATE: _____

DOOR LOCATION: _____ DOOR NO: _____ SHEET ____ OF ____

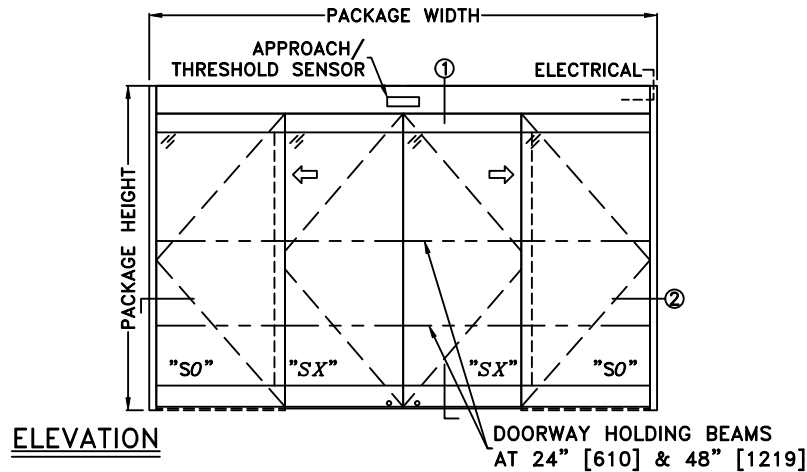

SEE APPENDIX 2.4.B & 2.4.C FOR THRESHOLD OPTIONS
 SEE APPENDIX 2.4.D FOR DETAILS OF TX9500AG INSIDE
 SLIDE W/HEAVY DUTY DRIVE SYSTEM

NOTES:

- ELEVATION & PLAN DETAILS NOT TO SCALE
- ELECTRICAL REQUIREMENTS:
120 VAC, 5 AMPS MIN. TO OPERATOR BY
ELECTRICAL CONTRACTOR
- DOOR PACKAGES ARE INDIVIDUALLY ENGINEERED TO
FIT YOUR JOB REQUIREMENTS

SAMPLE PACKAGE WIDTH INFORMATION			
PACKAGE WIDTH [UW]	CLEAR DOOR OPENING [CDO]	PANEL WIDTH [PW]	EMERGENCY BREAKOUT WIDTH
$2 \times [CDO] + 28 \frac{1}{2}$	$\frac{[UW]}{2} - 14 \frac{1}{4}$ -OR- $2 \times [PW] - 14 \frac{3}{4}$	$\frac{[UW]}{4} + \frac{1}{4}$	$[UW] - 18 \frac{9}{16}$
10'-0" [3048]	45 3/4" [1162]	30 1/4" [768]	101 7/16" [2577]
12'-0" [3658]	57 3/4" [1467]	36 1/4" [921]	125 7/16" [3186]
14'-0" [4267]	69 3/4" [1772]	42 1/4" [1073]	149 7/16" [3796]
DIMENSIONS NOMINAL			