


JAMB & SILL TRIM #110J

NOTE: ALL TRIMS COME STANDARD AT 12'-0" LONG (NO EXCEPTIONS).

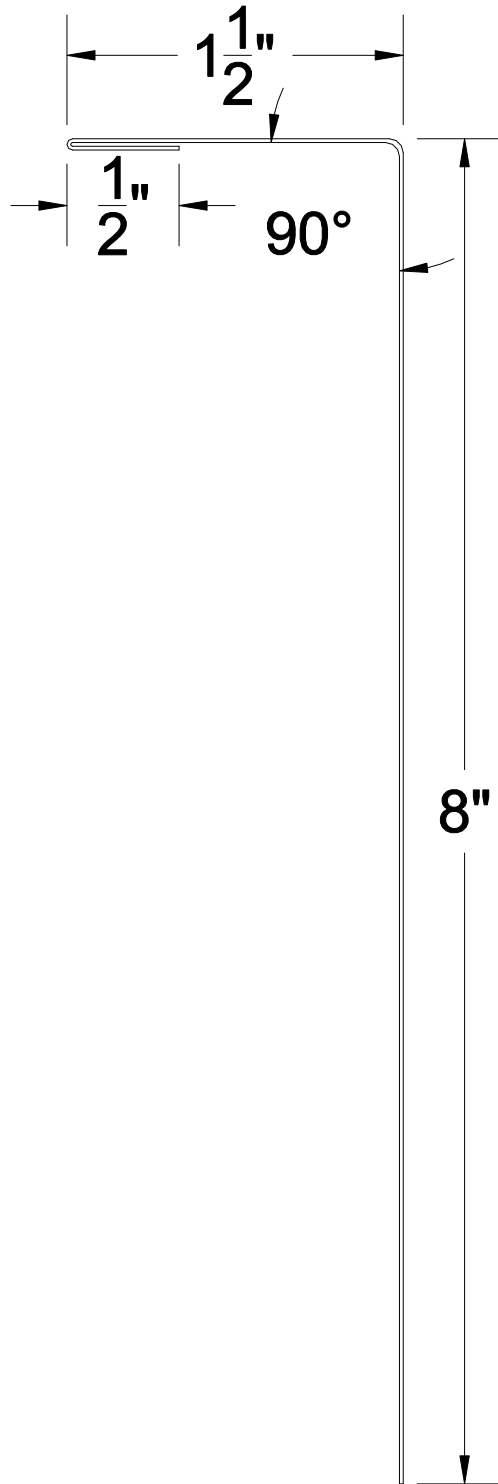

BLANK SIZE: 10"
MATERIAL: 24ga.