


BASE TRIM W/ 1 1/2" H.C. #CR106

NOTE: ALL TRIMS COME STANDARD AT 12'-0" LONG (NO EXCEPTIONS).

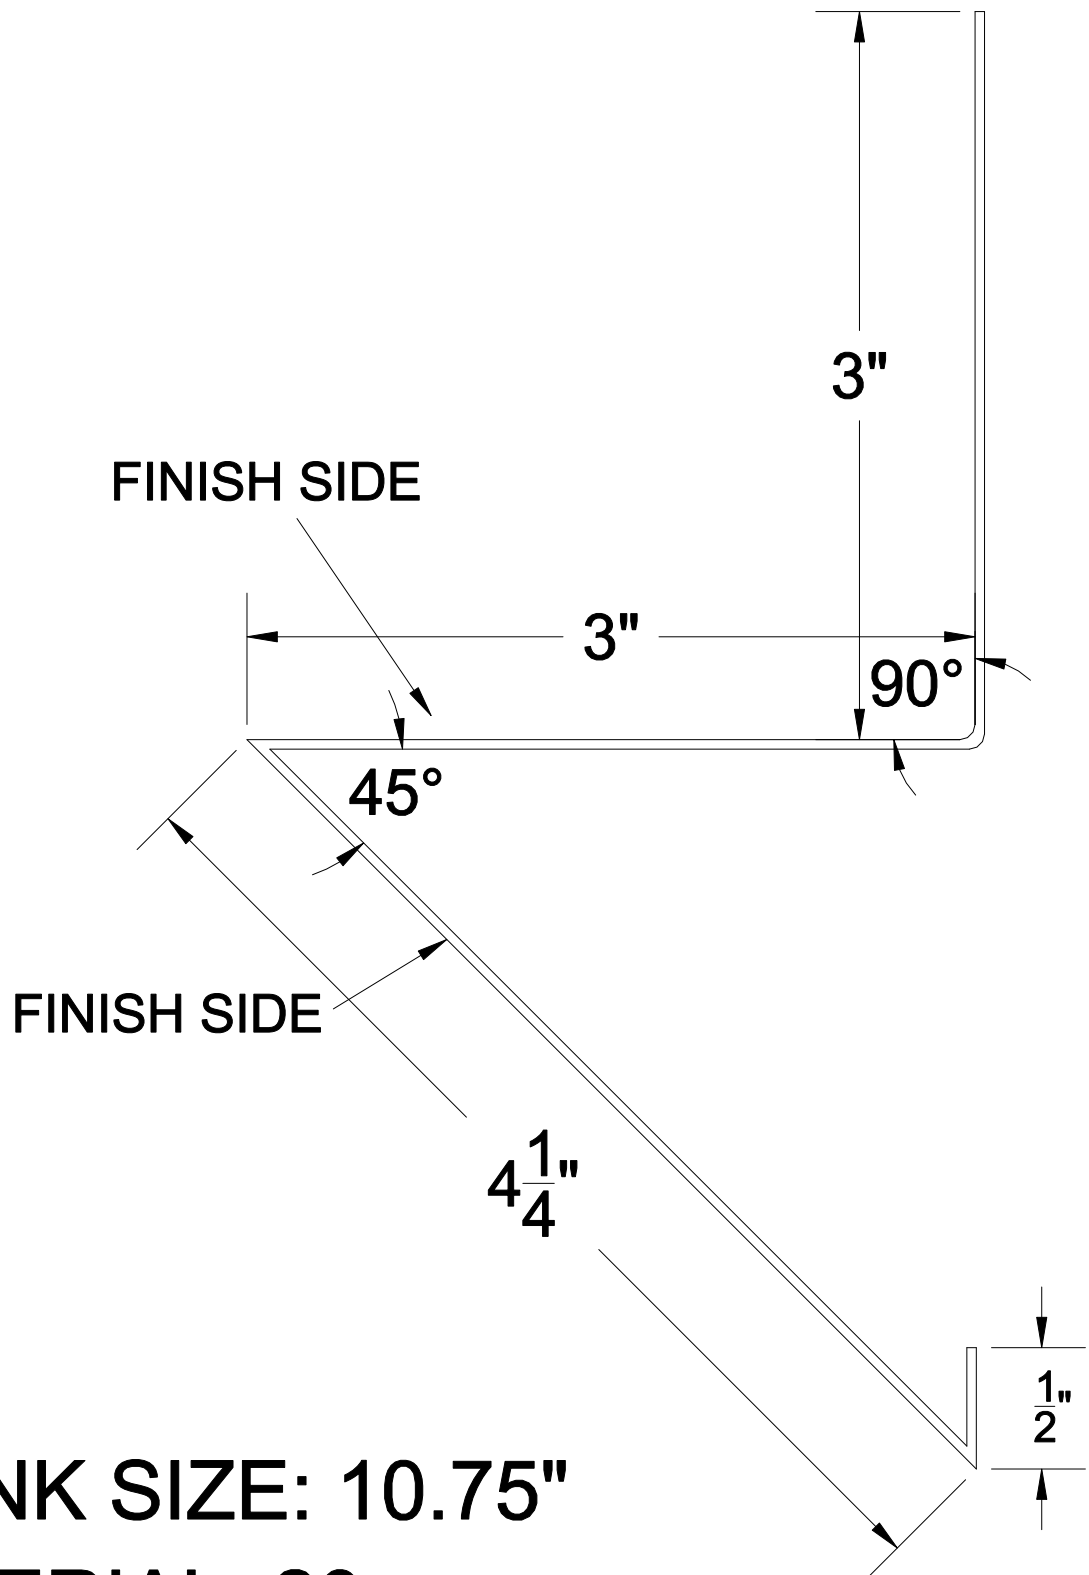

BLANK SIZE: 10.75"

MATERIAL: 20ga.