


BASE TRIM W/ 7/8" H.C. #CR107

NOTE: ALL TRIMS COME STANDARD AT 12'-0" LONG (NO EXCEPTIONS).

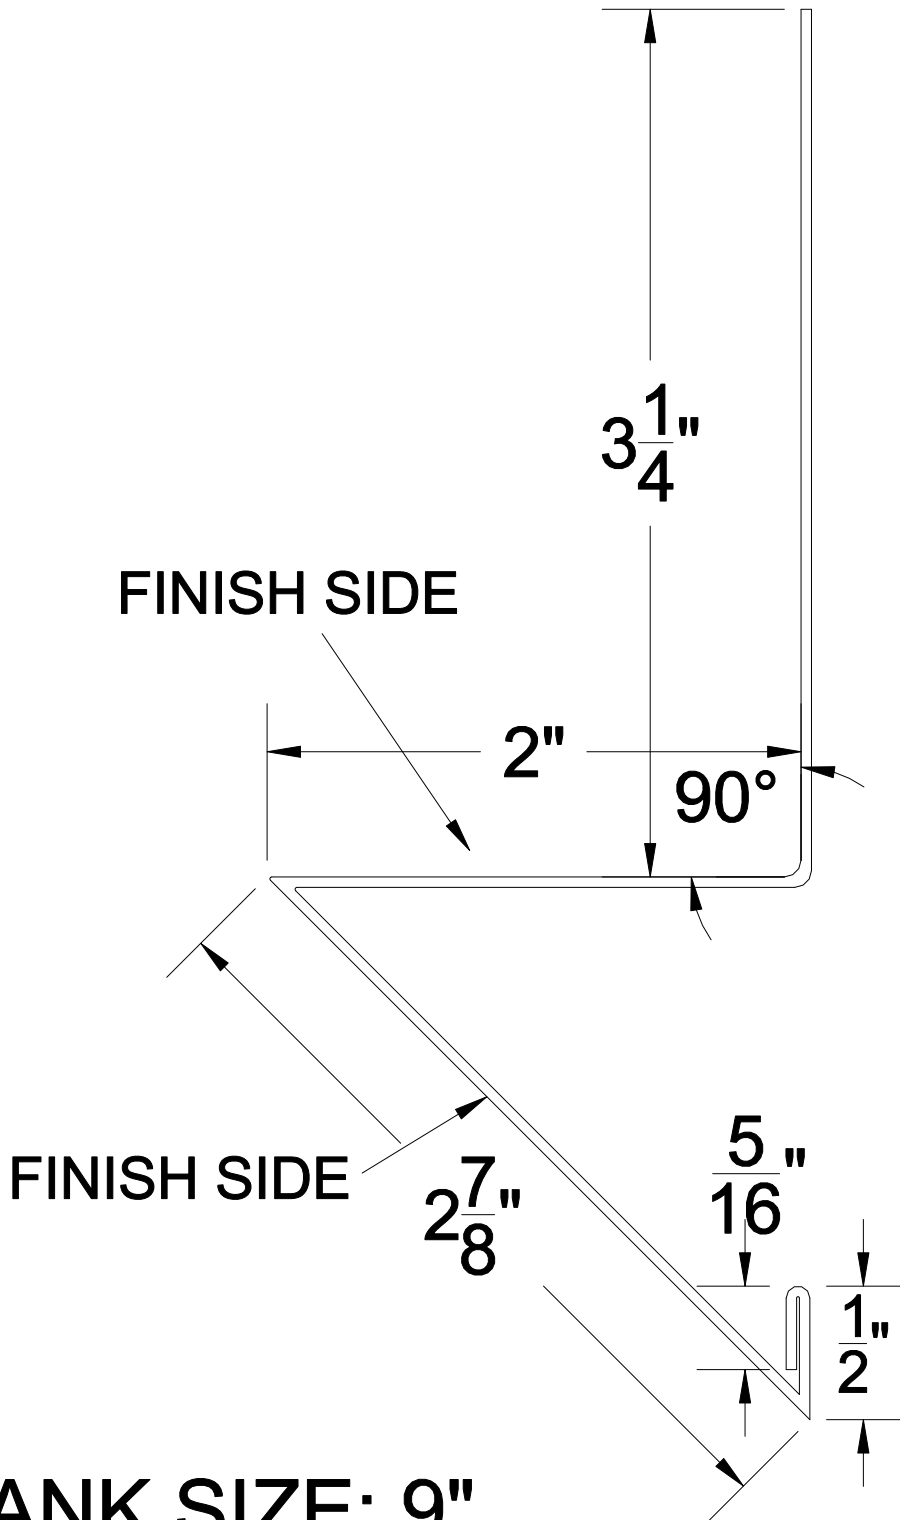

BLANK SIZE: 9"

MATERIAL: 20ga.