


CHANNEL CLOSURE TRIM #CR118

NOTE: ALL TRIMS COME STANDARD AT 12'-0" LONG (NO EXCEPTIONS).

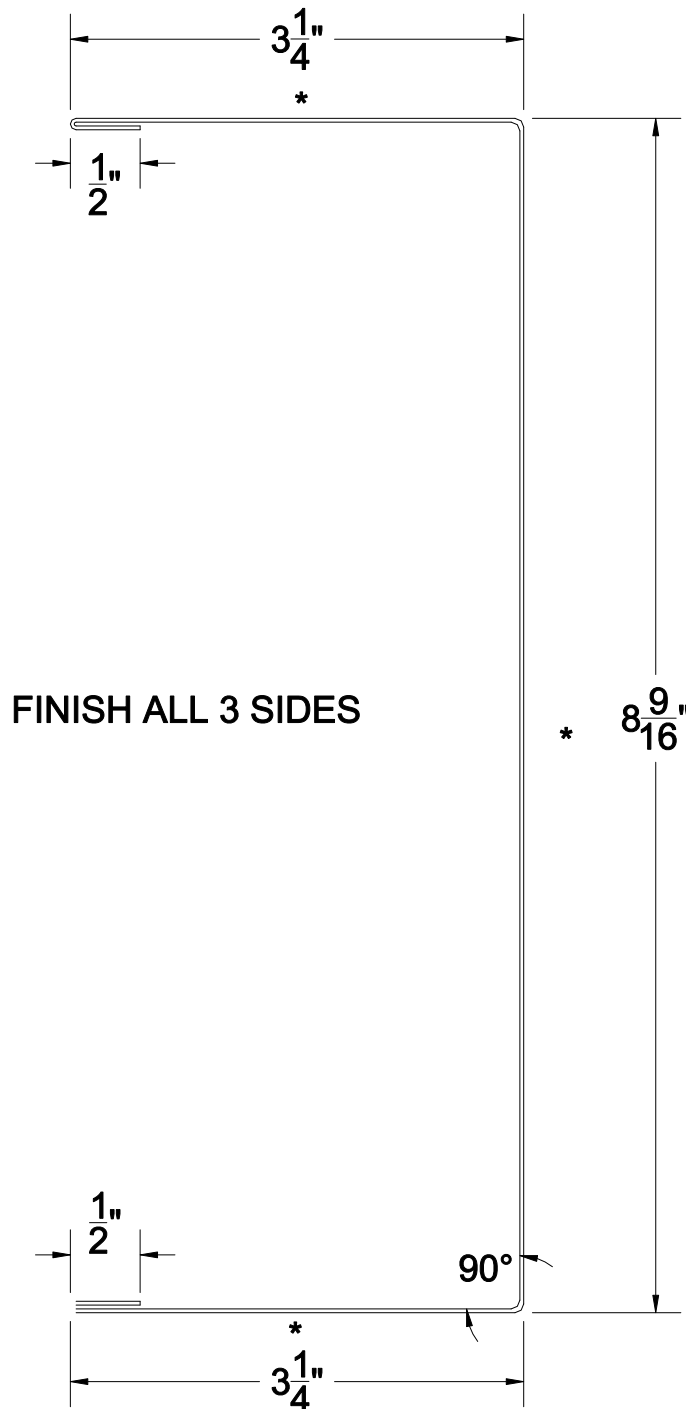

BLANK SIZE: 16.0625"

MATERIAL: 24ga.