


CHANNEL CLOSURE TRIM # CR119

NOTE: ALL TRIMS COME STANDARD AT 12'-0" LONG (NO EXCEPTIONS).

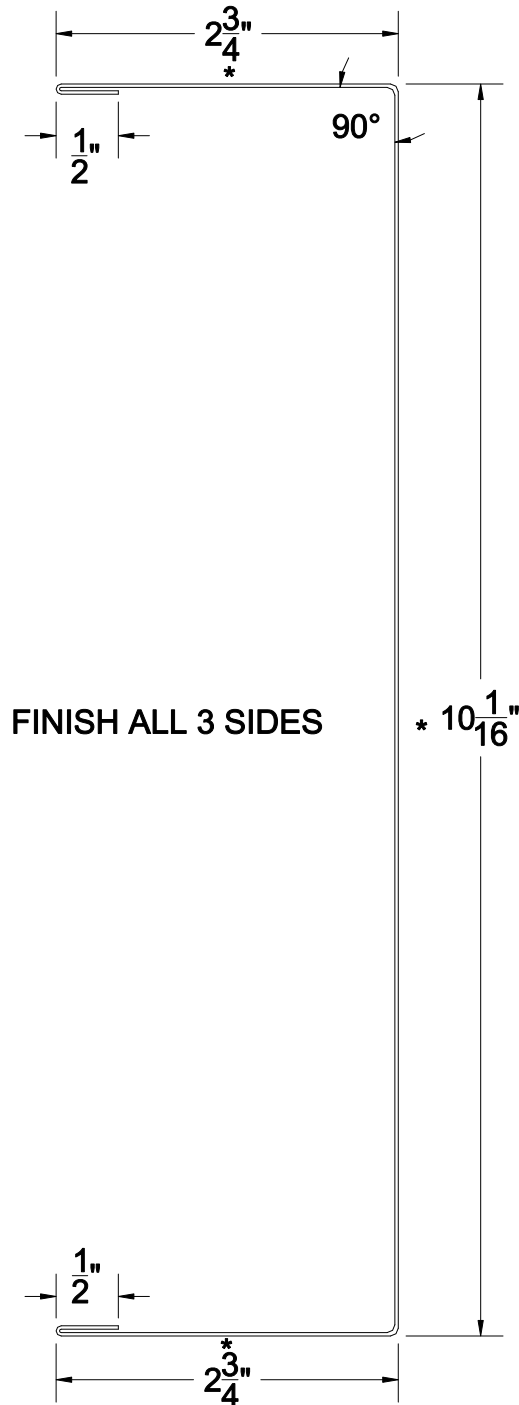

BLANK SIZE: 16.5625"

MATERIAL: 24ga.