

NOTES:

1. SUB-BASE DEPTH AND PREPARATION IS DEPENDENT ON SITE CONDITIONS PLUS LOADING REQUIREMENTS.
2. TRUEGRID PRO & PRO PLUS PRODUCTS DESIGNED FOR LOAD CAPACITIES OF 120,000 LBS.. PER SQ/FT. TRUEGRID PRODUCTS STRENGTHEN WITH FILL MATERIAL.
3. TRUEGRID PRO & PRO PLUS PRODUCTS ARE SUFFICIENTLY RATED FOR H-20 /HS-20 LOADING AND GREATER.
4. GEOGRID MESH OR GEOFABRIC MAY BE REQUIRED BETWEEN SUB-GRADE & SUB-BASE FOR CERTAIN SOILS AND SITE SPECIFIC REQUIREMENTS.
5. INCREASE SUB-BASE DEPTH FOR INCREASED STORM WATER DETENTION.
6. NO STAKING NECESSARY WITH TRUEGRID PRO & PRO PLUS WHEN SLOPE IS BELOW 10 DEGREES. ASSESS PROJECT, AS NEEDED.
7. FINAL ENGINEERED CROSS SECTION AGGREGATES AND DEPTH SHOULD ALLOW FOR EXPECTED INFILTRATION RATES, STORAGE CAPACITIES, OUTLET FLOW RATES, AND OTHER SITE SPECIFIC CONDITIONS AND LOAD REQUIREMENTS.
8. THIS CROSS SECTION TYPICAL IS FOR PLANNING PURPOSES ONLY.



TRUEGRID BLOCK REFERENCE VIEW
 PREASSEMBLED & DELIVERED IN 4' X 4' SHEET. RECONFIGURED AS NEEDED. NO EXTRA TOOLING OR ACCESSORIES REQUIRED

A

A

B


B

C

C

D

D

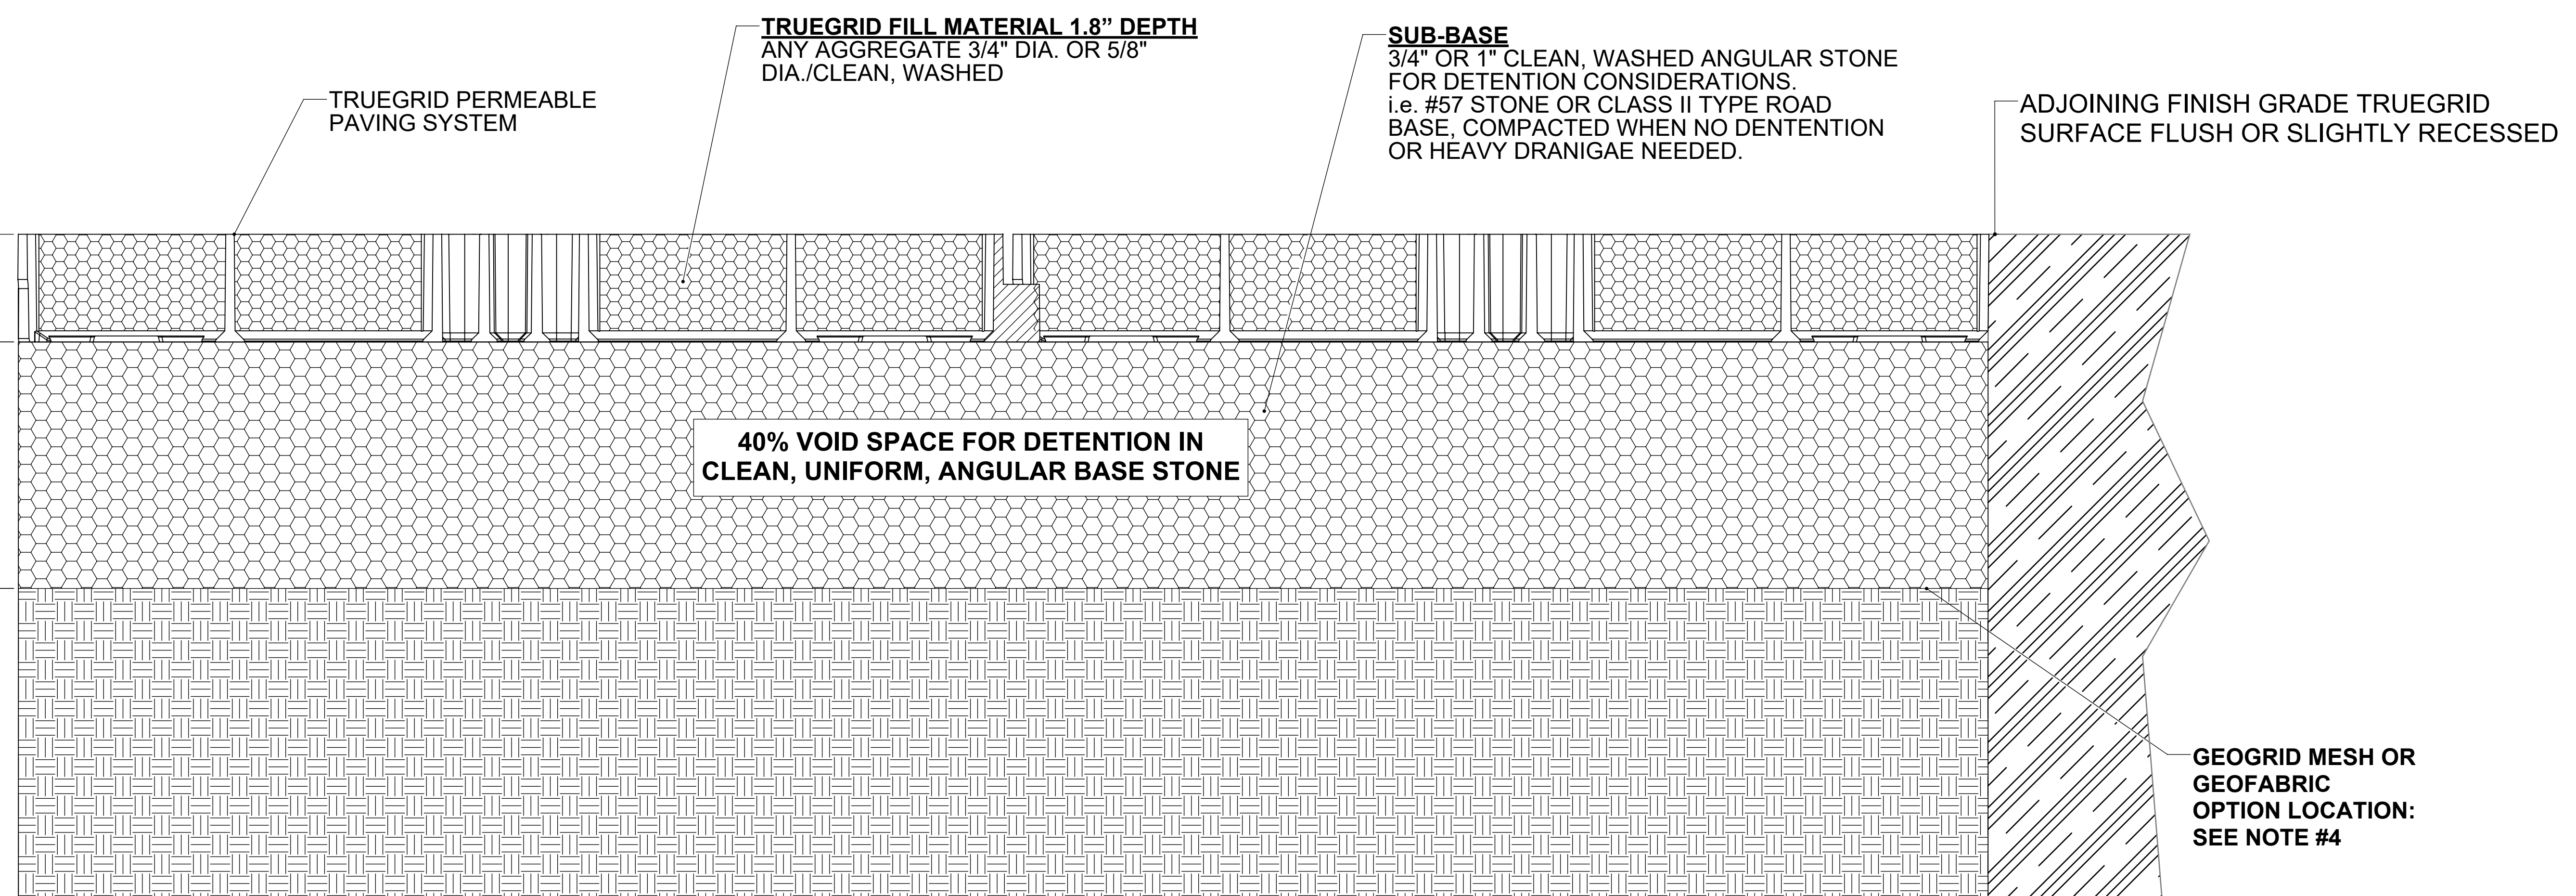

GRAVEL FILL LIGHT LOAD TRUEGRID PRO & PRO PLUS

APPLICATION:

PATHWAYS, CART PATHS TRAILS,
 LIGHT LOAD DRIVEWAYS, EQUINE

| | | | | |
|-----|----------------|---------|----------|-----------|
| 02 | REVISED NOTE 6 | JT | CW | 12/6/2016 |
| REV | | CHECKED | APPROVED | DATE |

| | | | | | |
|---|--|---|--|--|---------------------------|
| CLIENT / PROJECT | | APPROVAL INFORMATION | | | |
| UNLESS OTHERWISE SPECIFIED: DIMENSIONS ARE IN INCHES | | CHECKED BY: J. Thethy DATE: 6/2/2015 | | TRUEGRID GRAVEL FILL INSTALLATION LIGHT-LOAD | |
| PROPRIETARY DESIGN RIGHTS NOTICE: THIS DESIGN WAS ORIGINATED BY AND IS THE EXCLUSIVE PROPERTY OF TRUEGRID. IT IS DISCLOSED IN CONFIDENCE WITH THE UNDERSTANDING THAT NO REPRODUCTION OR OTHER USE OF THE INFORMATION IS AUTHORIZED WITHOUT SPECIFIC AGREEMENT IN WRITING BY TRUEGRID. | | APPROVED BY: C. White DATE: 6/2/2015 | | SIZE: D | DRAWING NUMBER: TG-GRV-LL |
| DO NOT SCALE DRAWING | | | | SCALE: 1:1.5 | MASS: 4.6158 lbs |
| | | FILE I.D.: TG-GRV-LL.sldprt | | SHEET: 1 OF 1 | REV: 02 |

REVISION