


ROOF DECK

REF: Unilock Wind Uplift Concrete Slabs on SkyView Pedestals Over Structure.pdf

CROSS SECTION

Unilock Wind Uplift Concrete Slabs on SkyView Pedestals Over Structure

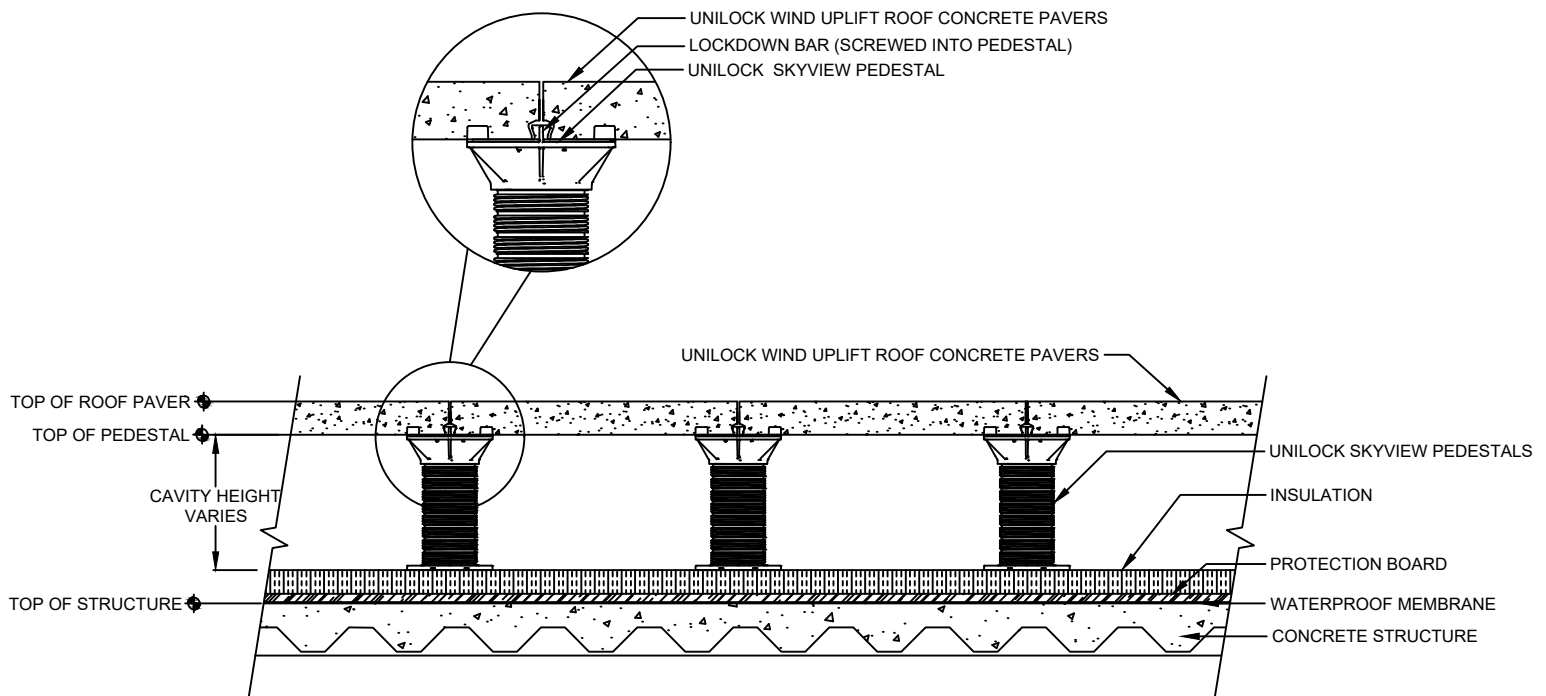

NOTE:
FOR WIND UPLIFT APPLICATIONS, USE THE UNILOCK SKYVIEW WIND UPLIFT KIT (PUCK, LOCKDOWN BAR AND SCREW). ADD IT TO THE STANDARD UNILOCK SKYVIEW PEDESTAL ASSEMBLY TO TIE DOWN THE UNILOCK WIND UPLIFT CONCRETE SLAB TO THE PEDESTALS.

Note:

This cross section is intended for preliminary design purposes only. Confirm site conditions and consult with a qualified design professional or installer prior to installation.