


ITEM	QTY	EQUIPMENT LISTING	ITEM	QTY	EQUIPMENT LISTING	ITEM	QTY	EQUIPMENT LISTING
A	1	DOUBLE WALL FIBERGLASS STORAGE TANK	H	1*	DISTINGUISHING LEAK SENSOR	P	1*	MONITORING MANHOLE
B	-	XERXES PRECAST CONCRETE DEADMEN SYSTEM	I	1*	HYDROSTATIC MONITOR SENSOR	Q	1*	4" SENSOR CAP
C	-	FIBERGLASS HOLD DOWN STRAP WITH TURNBUCKLE ASSY.	J	1*	LARGE ROUND MANHOLE	R	1*	EXTRACTOR ASSEMBLY
D	1	HYDROSTATIC MONITORING SYSTEM	K	1*	FIVE GALLON SPILL FILL MANHOLE	S	1*	BALL FLOAT
E	1	42" DIA FIBERGLASS CONTAINMENT COLLAR	L	1*	FILL CAP	T	1*	SINGLE WALL VENT PIPING
F	1	42" DIA FIBERGLASS 8 SIDED SW CONTAINMENT SUMP WITH 32" DIA WATERTIGHT TOP	M	1*	FILL ADAPTER	U	1*	DOUBLE WALL PRODUCT SUPPLY PIPING
G	1*	LEVEL PROBE	N	1*	PRODUCT LABEL MARKER			
			O	1*	OVERFILL PREVENTION VALVE			

NOTE: * SUPPLIED BY OTHERS

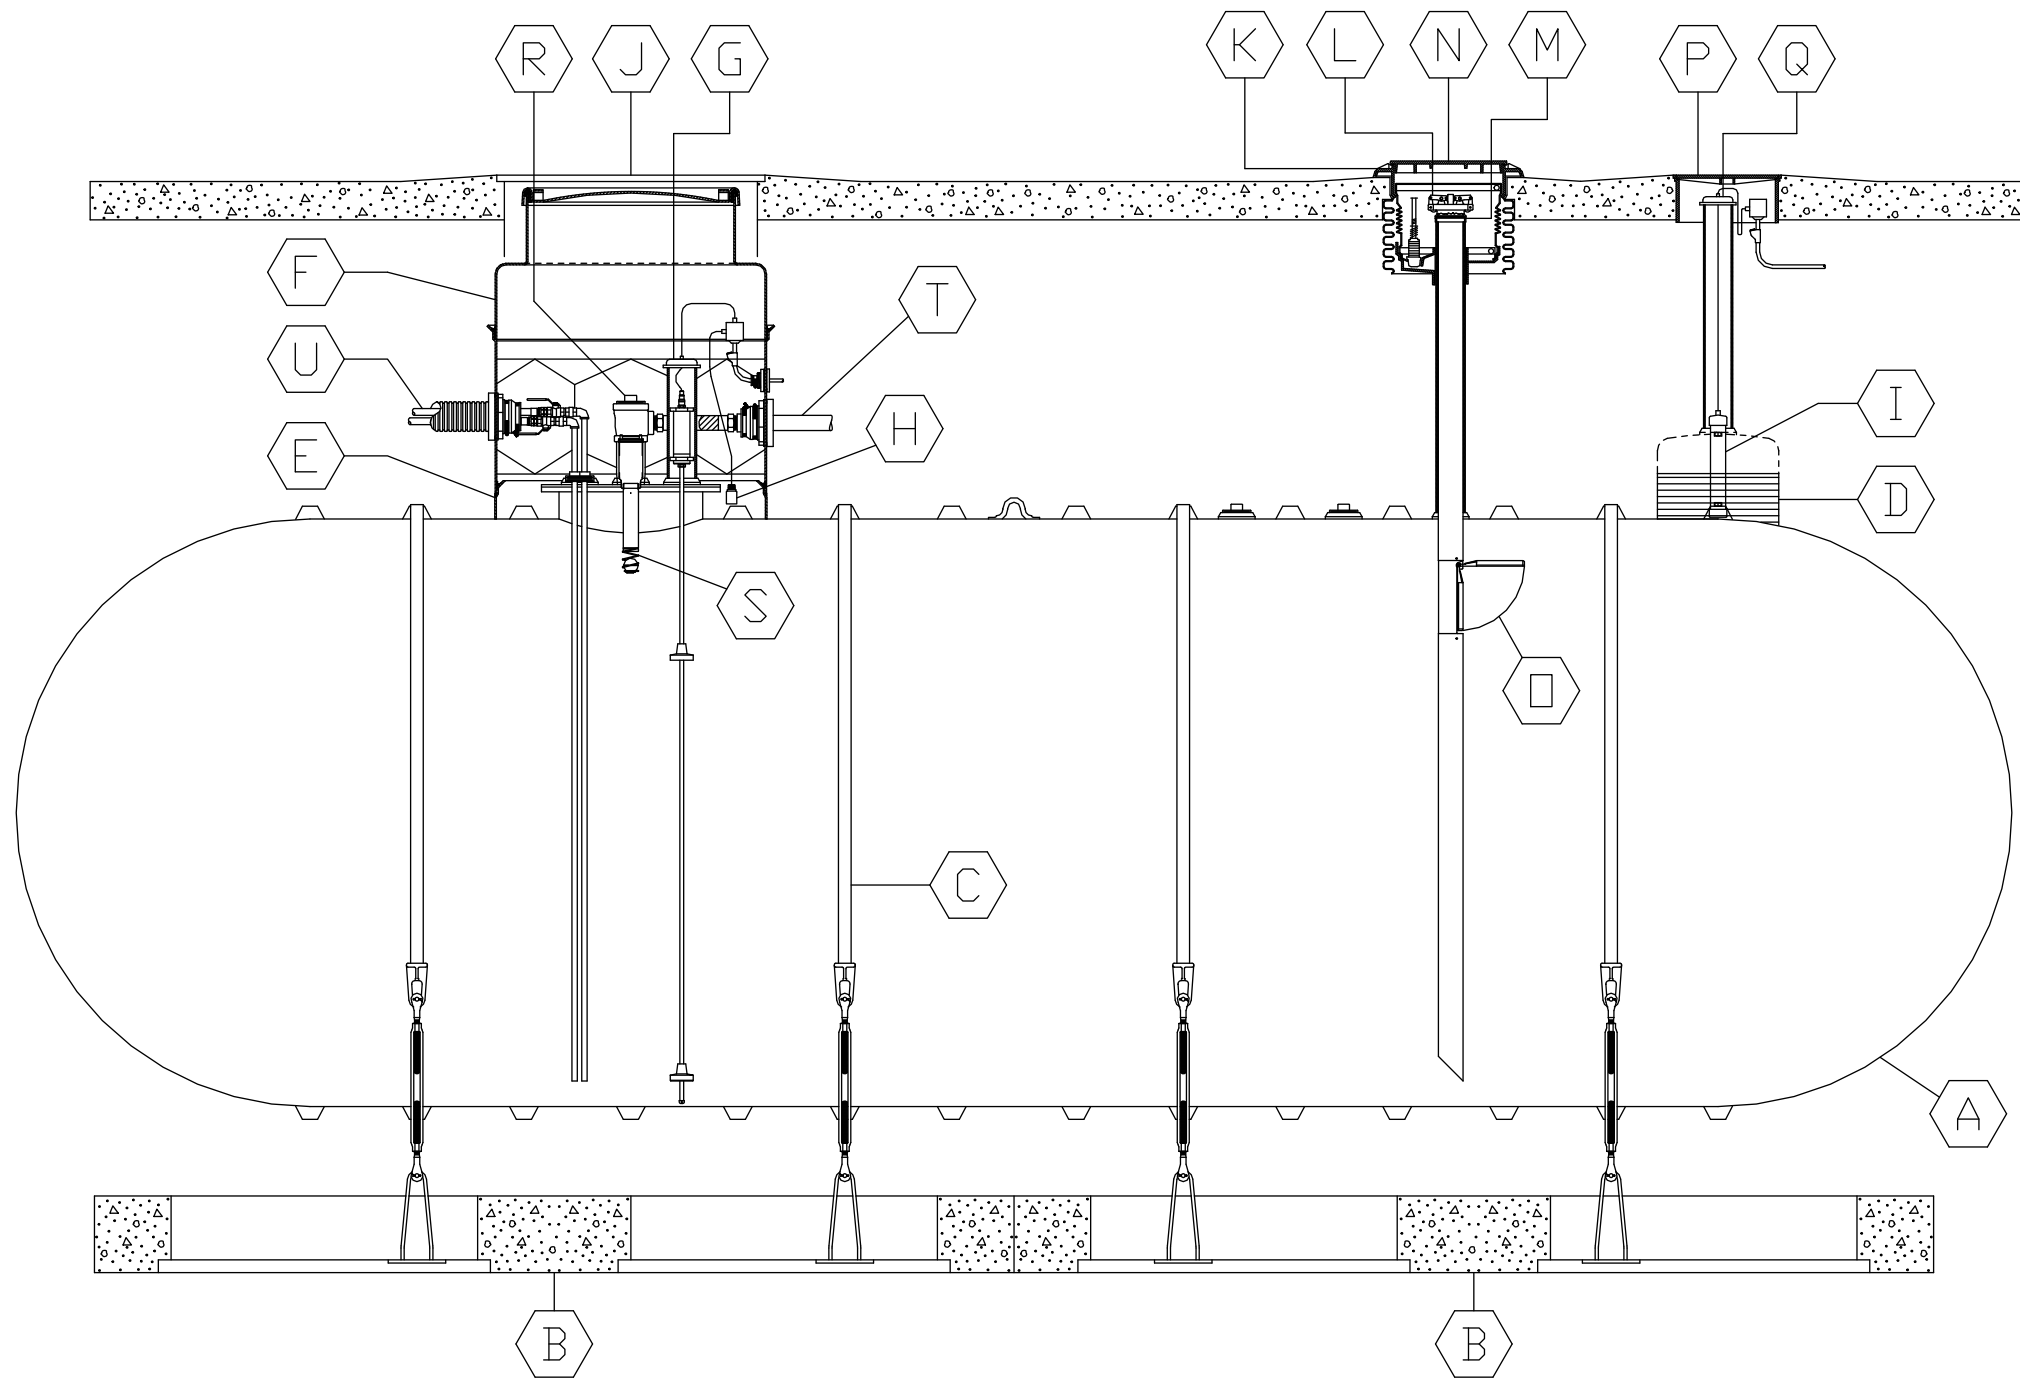

PETROLEUM

This drawing is for illustrative purposes only.
Consult with an engineer for specific applications.

XERXES[®]
a **ZCL** company

TITLE
DOUBLE-WALL EMERGENCY GENERATOR
SUCTION SUPPLY SYSTEM

DATE 3-14 DR. NO. S20-502-01