


ITEM	QTY	EQUIPMENT LISTING	ITEM	QTY	EQUIPMENT LISTING	ITEM	QTY	EQUIPMENT LISTING
A	1	DOUBLE WALL FIBERGLASS STORAGE TANK	J	2*	LARGE ROUND MANHOLE	T	2*	DOUBLE WALL PRODUCT SUPPLY PIPING
B	-	XERXES PRECAST CONCRETE DEADMEN SYSTEM	K	2*	FIVE GALLON SPILL FILL MANHOLE	U	4*	FLEXIBLE CONNECTOR
C	-	FIBERGLASS HOLD DOWN STRAP WITH TURNBUCKLE ASSY.	L	2*	FILL CAP	V	4*	FLEXIBLE CONNECTOR BOOT
D	1	HYDROSTATIC MONITORING SYSTEM	M	2*	FILL ADAPTER	W	2*	STAGE 1 VAPOR RECOVERY MANHOLE
E	2	42" DIA FIBERGLASS CONTAINMENT COLLAR	N	2*	PRODUCT LABEL MARKER	X	2*	STAGE 1 VAPOR CAP
F	2	42" DIA FIBERGLASS 8 SIDED SW CONTAINMENT SUMP WITH 32" DIA WATERTIGHT TOP	O	2*	OVERFILL PREVENTION VALVE	Y	2*	STAGE 1 VAPOR CHECK VALVE ADAPTER
G	2*	LEVEL PROBE	P	1*	MONITORING MANHOLE	Z	2*	EXTRACTOR ASSEMBLY
H	2*	DISTINGUISHING LEAK SENSOR	Q	1*	4" SENSOR CAP	AA	2*	SINGLE WALL STAGE 2 VAPOR RECOVERY PIPING
I	1*	HYDROSTATIC MONITOR SENSOR	R	2*	FLEXIBLE ENTRY BOOT	BB	2*	SUBMERSIBLE TURBINE PUMP
			S	2*	SINGLE WALL VENT PIPING	CC	2*	FULL PORT BALL VALVE

NOTE: \* SUPPLIED BY OTHERS

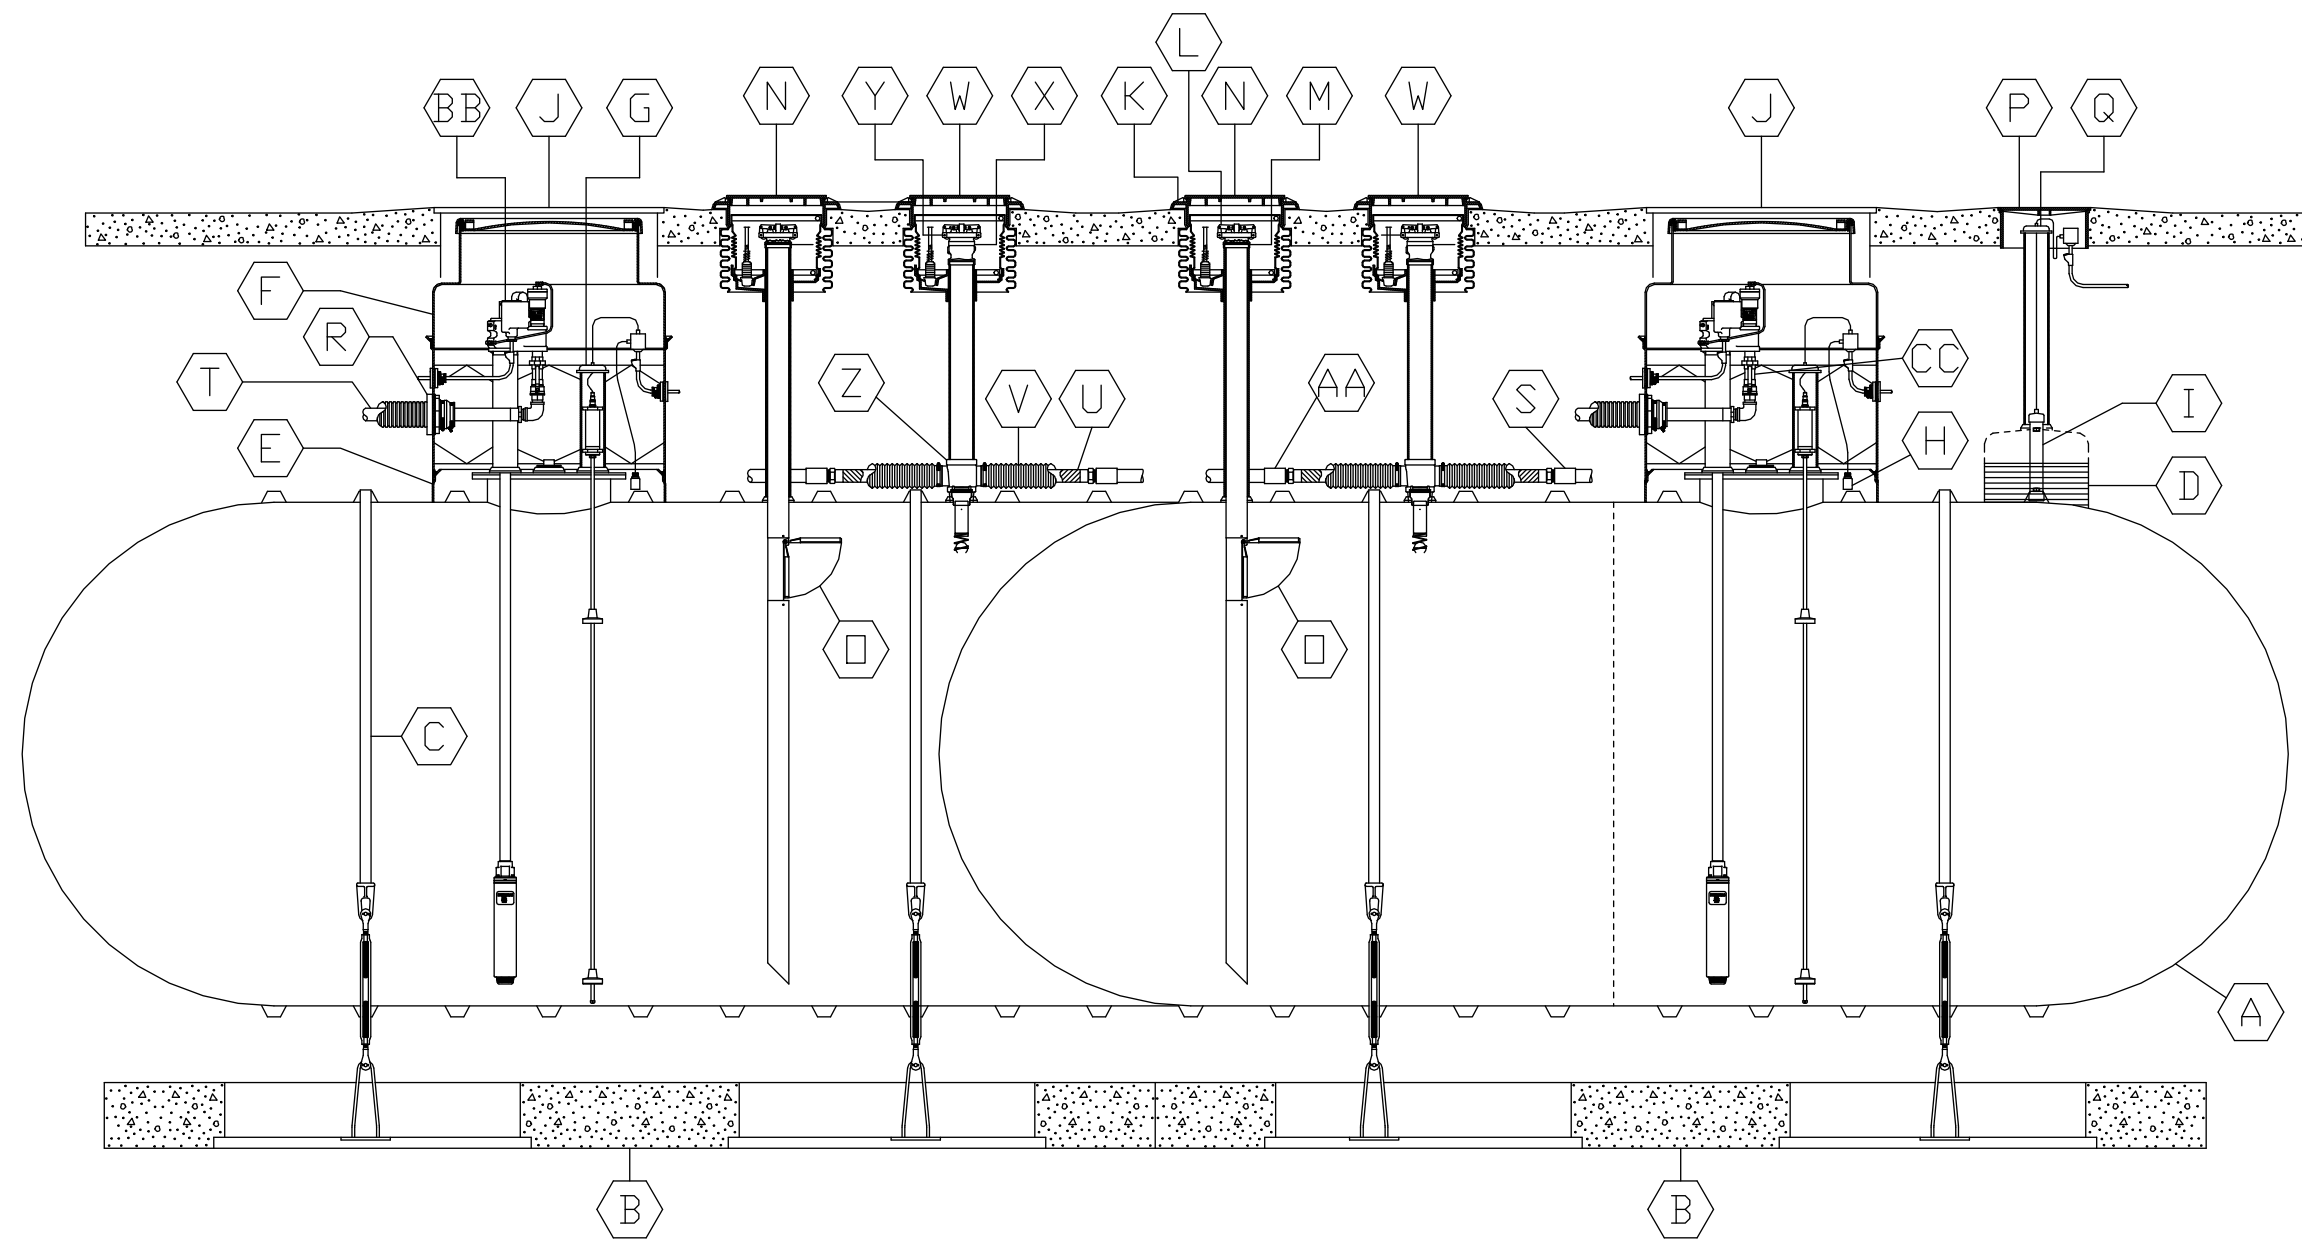

*PETROLEUM*

This drawing is for illustrative purposes only.  
Consult with an engineer for specific applications.

**XERXES**<sup>®</sup>  
a **ZCL** company

TITLE  
DOUBLE-WALL, MULTI COMPARTMENT  
PRESSURIZED PIPING  
STAGE 2 VAPOR RECOVERY

DATE 3-14 DR. NO. S20-505-01