


NOTE:

- 12" WIDE LADDERS ONLY CAN BE USED IN A TANK WITH A 22" DIA MANWAY. NO LADDERS FACTORY INSTALLED IN 22" DIA MANWAY EXTENSIONS.
- 16" WIDE LADDERS ARE FIXED TO THE TANK IN 30" & 36" DIA. MANWAYS.
- 16" WIDE LADDERS ARE FIXED INSIDE OF 30" & 36" DIA. MANWAY EXTENSIONS.
- 16" WIDE LADDERS MAY ALSO BE FIXED TO INSIDE WALL OF FRP CONTAINMENT SUMPS AND RISERS 30" DIA. OR LARGER.

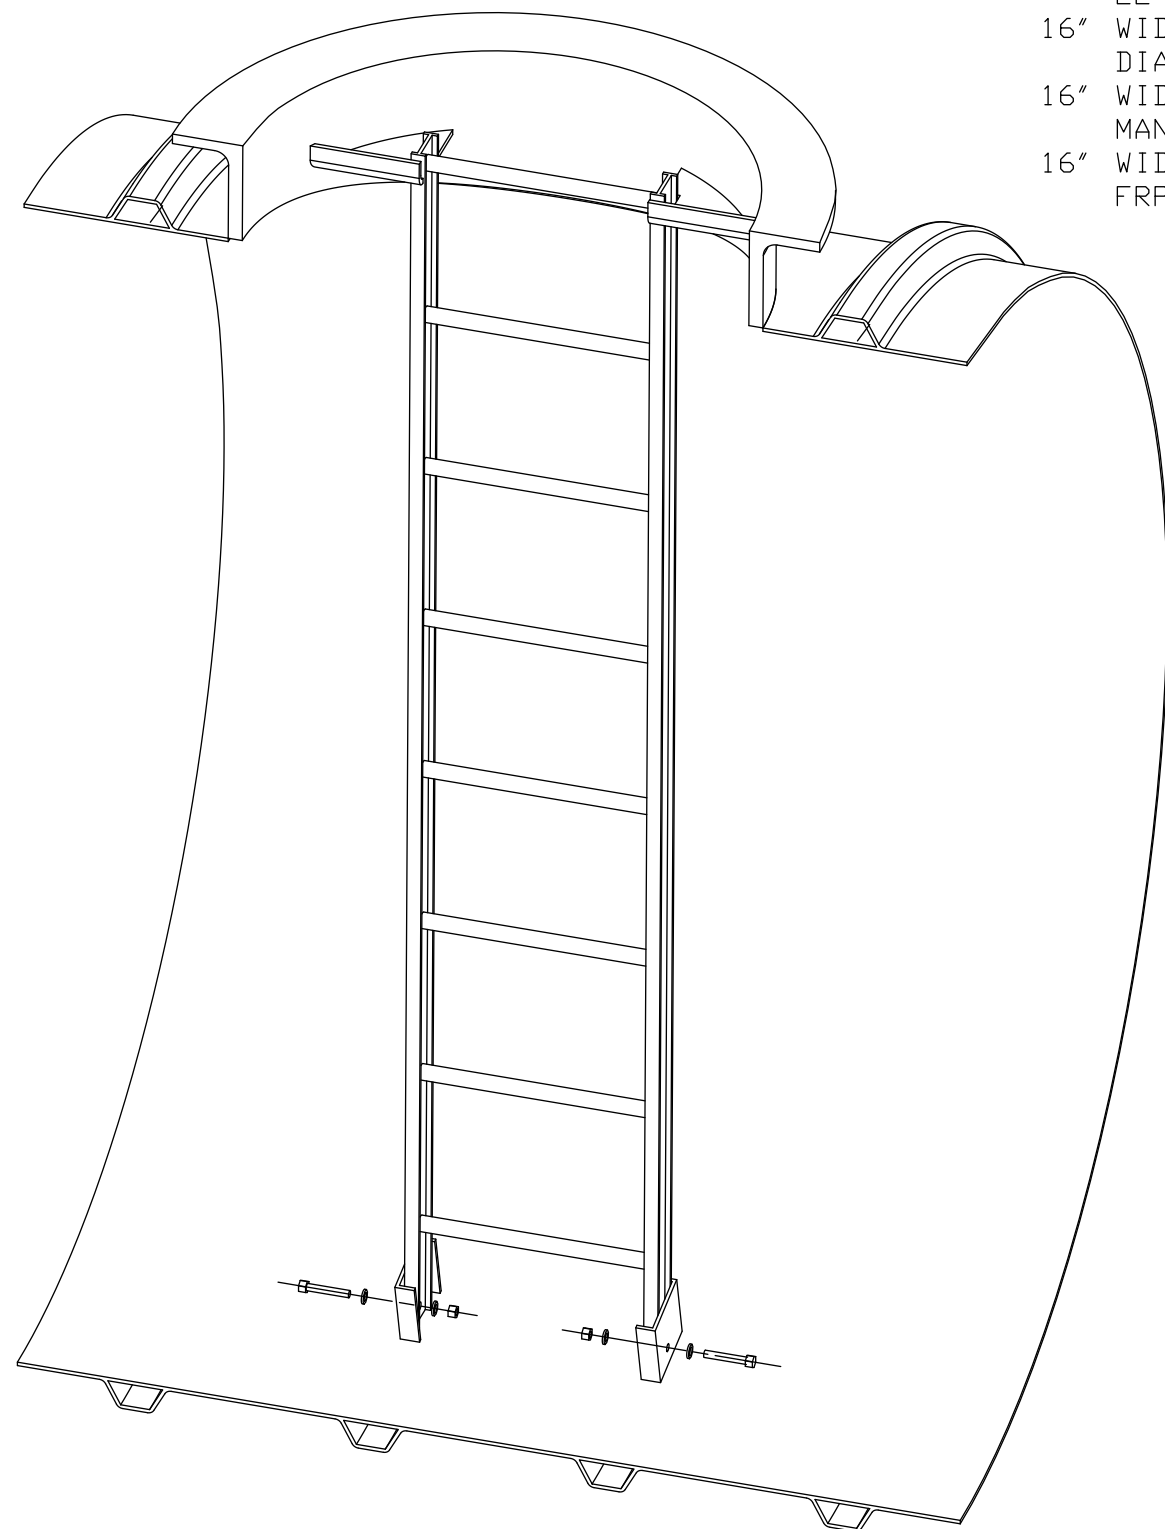

XERXES[®]
a zcl company

TITLE LADDERS
FIBERGLASS, STEEL
OR ALUMINUM

DATE 1-14 DR. NO. S11-579.02