




P40DW TANKS

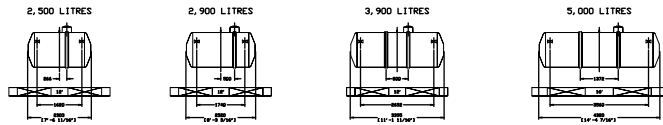


P60DW TANKS

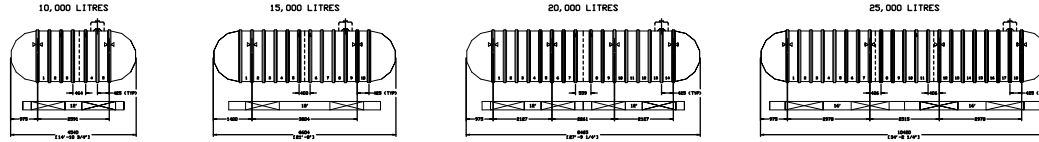

P86DW TANKS

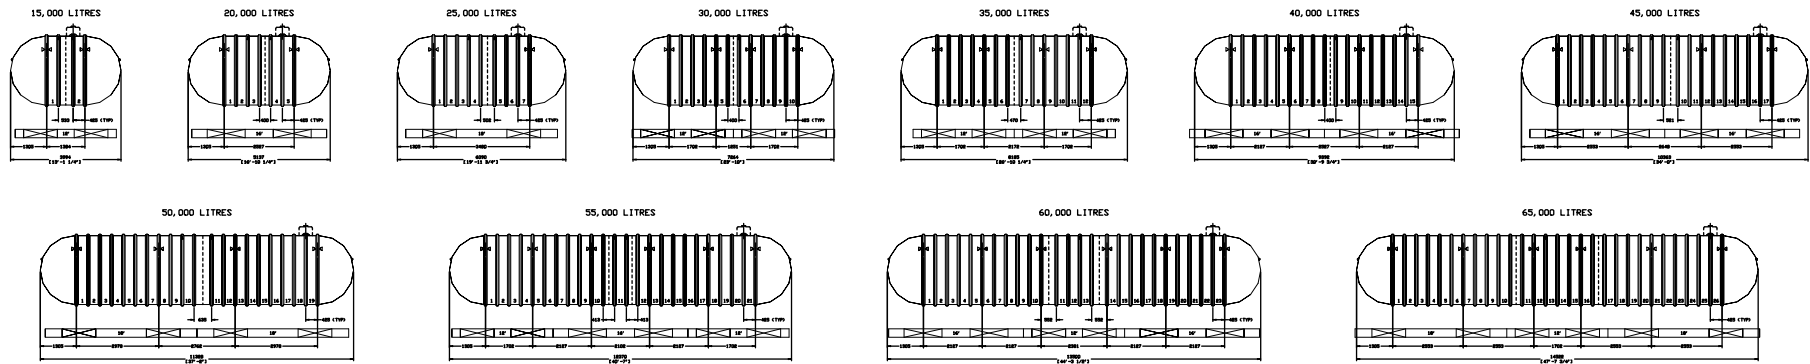

P100DW TANKS

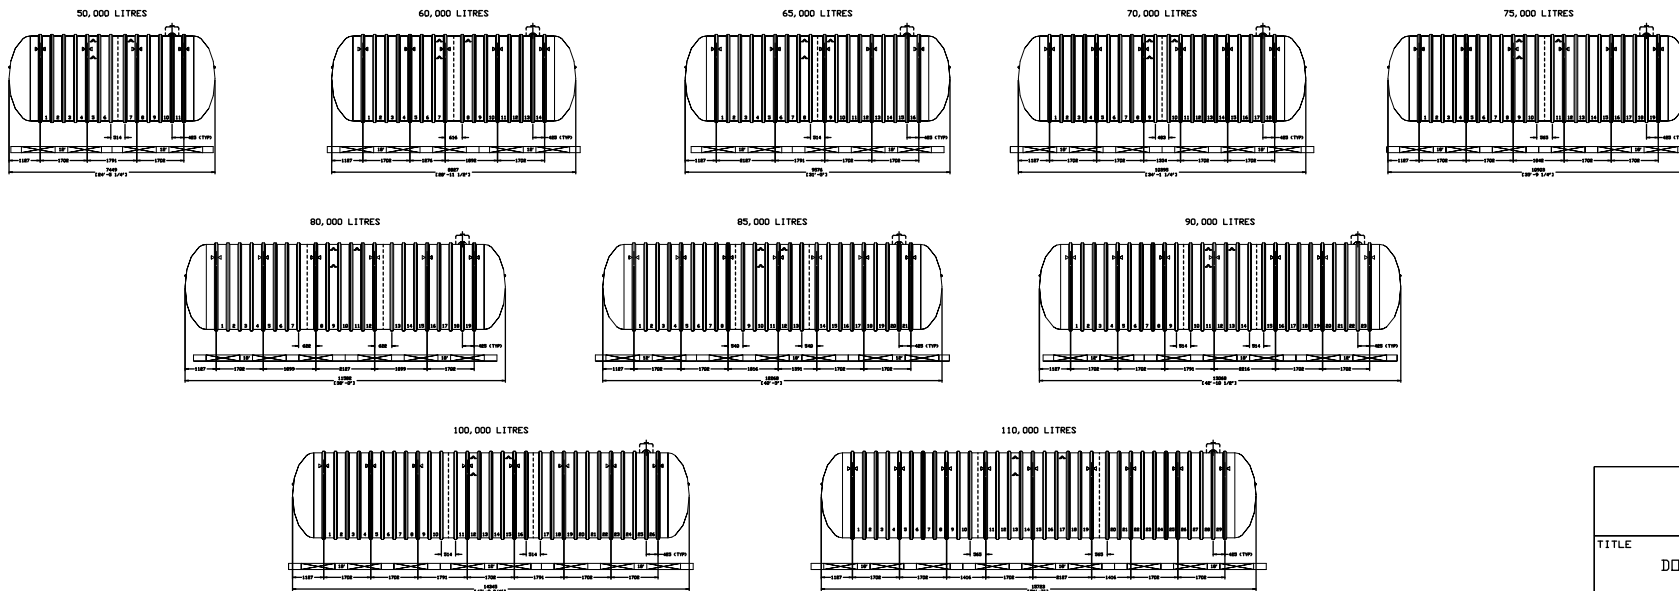

ZCL
COMPOSITES INC.

TITLE
DOUBLE-WALL TANKS

DATE 4-15 DR. NO. Z11-892.00