


ITEM	QTY	EQUIPMENT LISTING	ITEM	QTY	EQUIPMENT LISTING	ITEM	QTY	EQUIPMENT LISTING
A	1	DOUBLE WALL FIBERGLASS STORAGE TANK	F	1*	12" ROUND MANHOLE (INFLUENT SHUT OFF)	K	1*	LEVEL PROBE
B	-	XERXES PRECAST CONCRETE DEADMEN SYSTEM	G	2*	VENT TO ABOVE GROUND	L	1*	MONITORING MANHOLE W/ SENSOR CAP
C	-	FIBERGLASS HOLD DOWN STRAP WITH TURNBUCKLE ASSY.	H	1*	8" ROUND MANHOLE (INFLUENT SAMPLING)	M	1*	BRINE SENSOR
D	1	HYDROSTATIC MONITORING SYSTEM	I	1*	PUMP OUT CAP & ADAPTER	N	1*	8" ROUND MANHOLE (EFFLUENT SAMPLING)
E	1*	PRECAST GRIT TRAP	J	1*	36" ROUND MANHOLE	O	1*	12" ROUND MANHOLE (EFFLUENT SHUT OFF)

NOTE: * SUPPLIED BY OTHERS

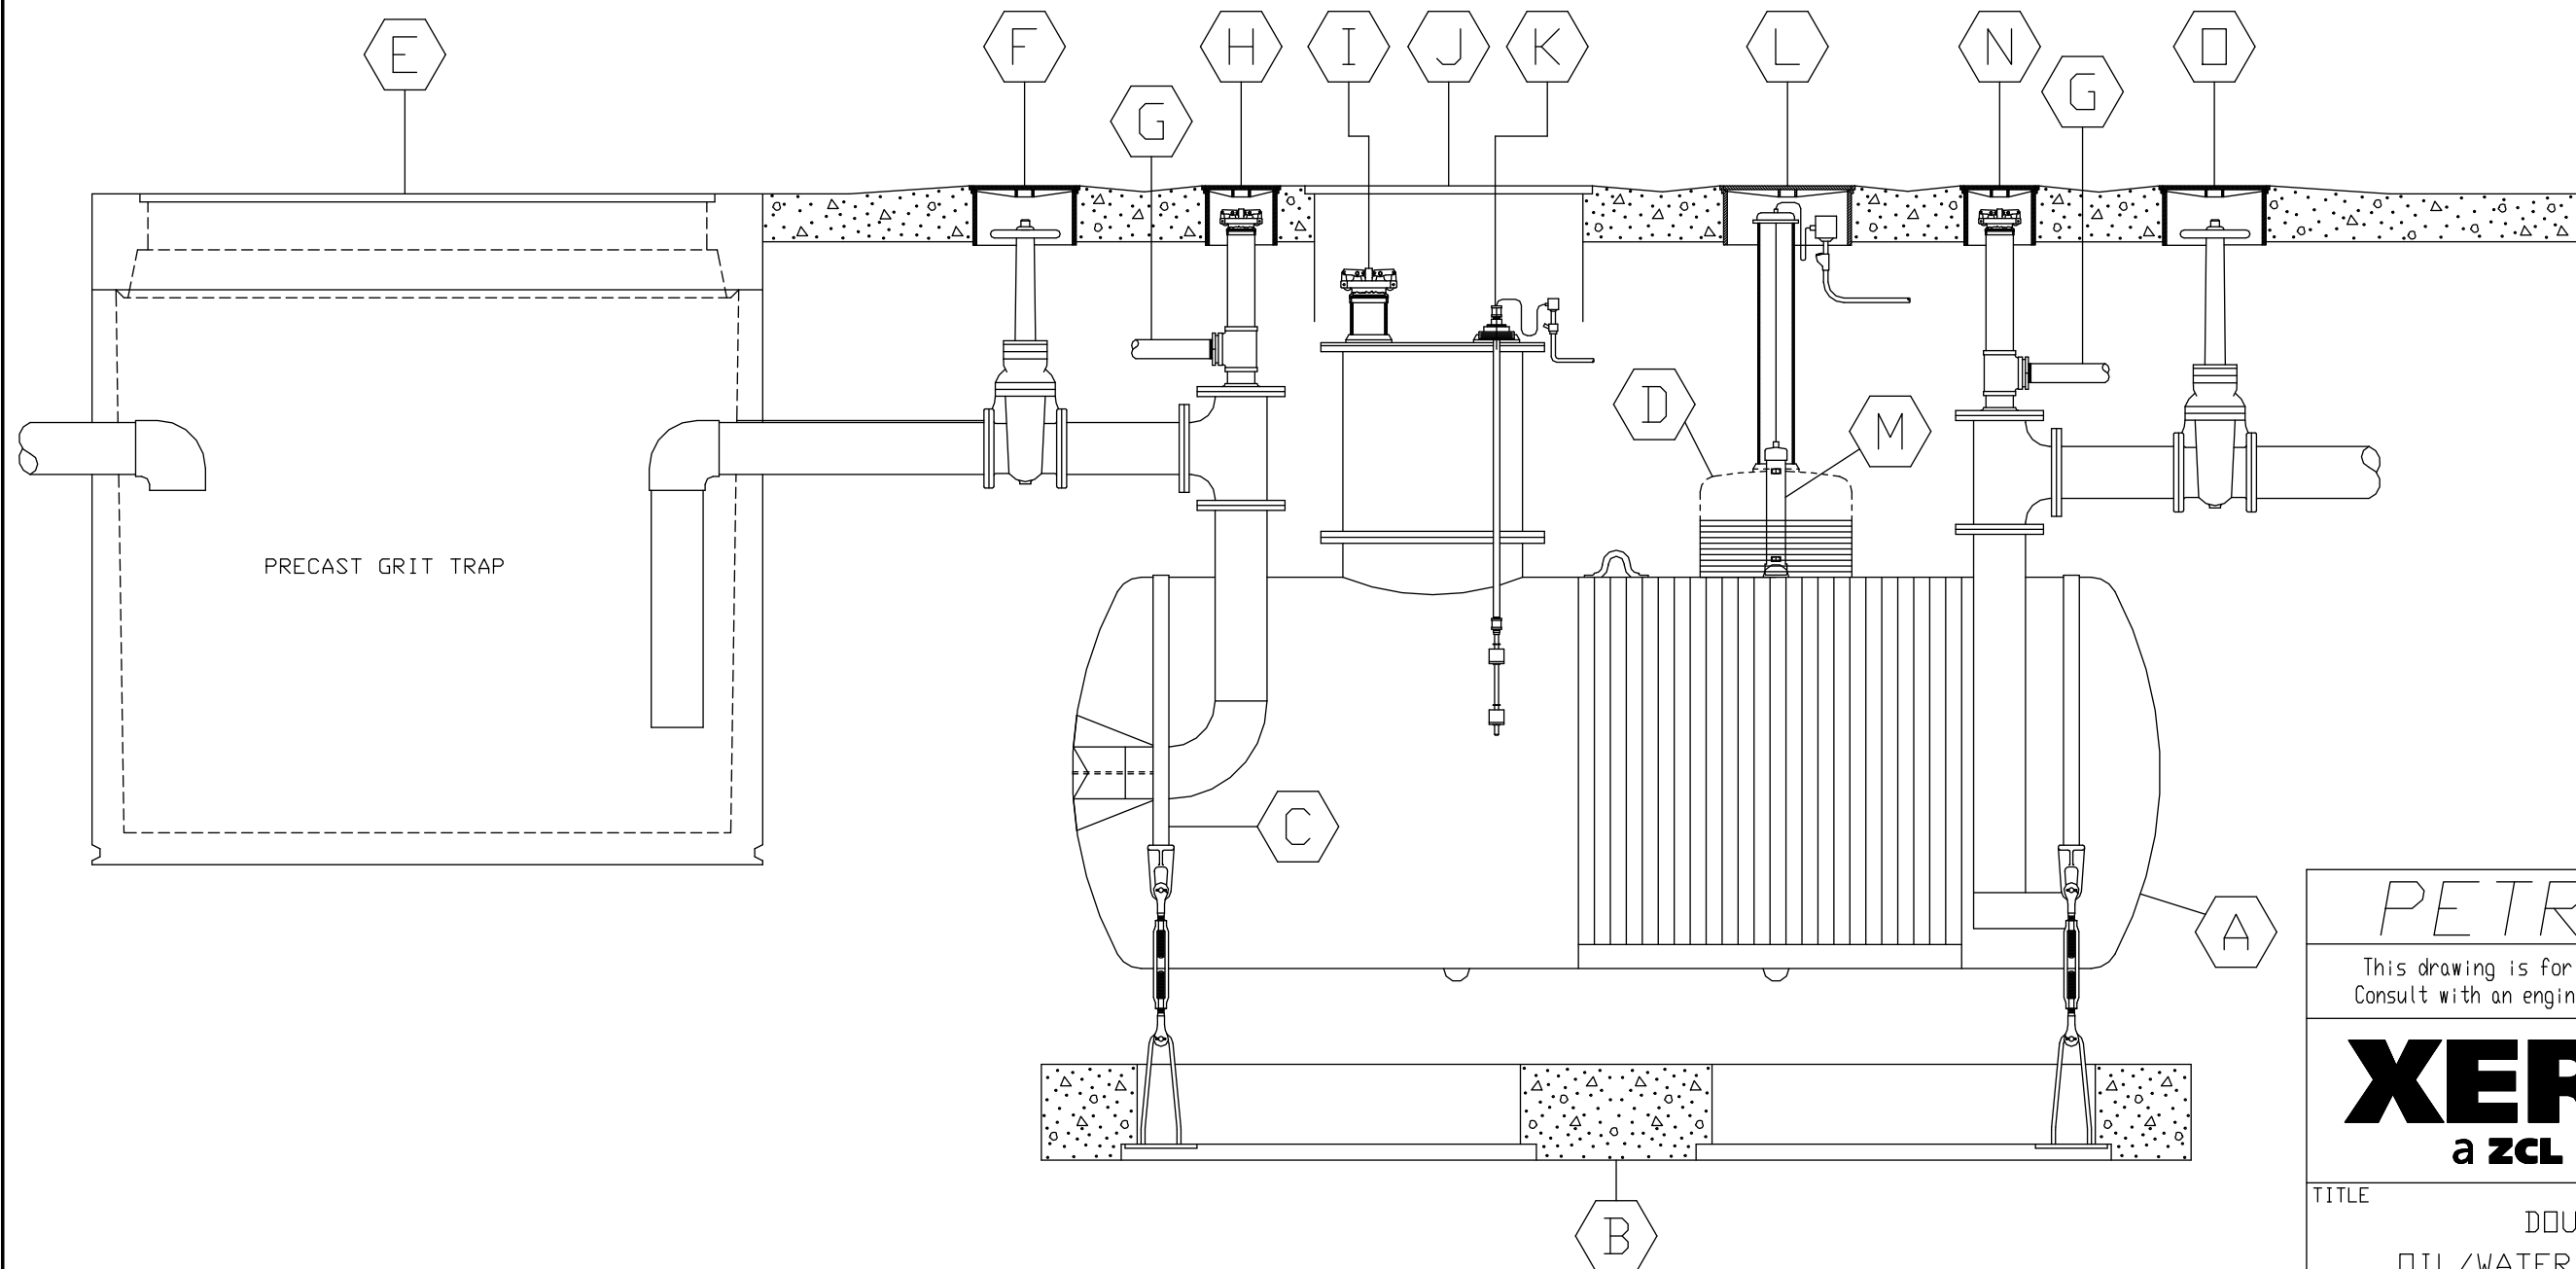

PETROLEUM

This drawing is for illustrative purposes only.
Consult with an engineer for specific applications.

XERXES[®]
a **ZCL** company

TITLE
DOUBLE-WALL
OIL/WATER SEPARATOR SYSTEM

DATE 3-14 DR. NO. S20-503-01