



**SECTION THRU. OUTLET**

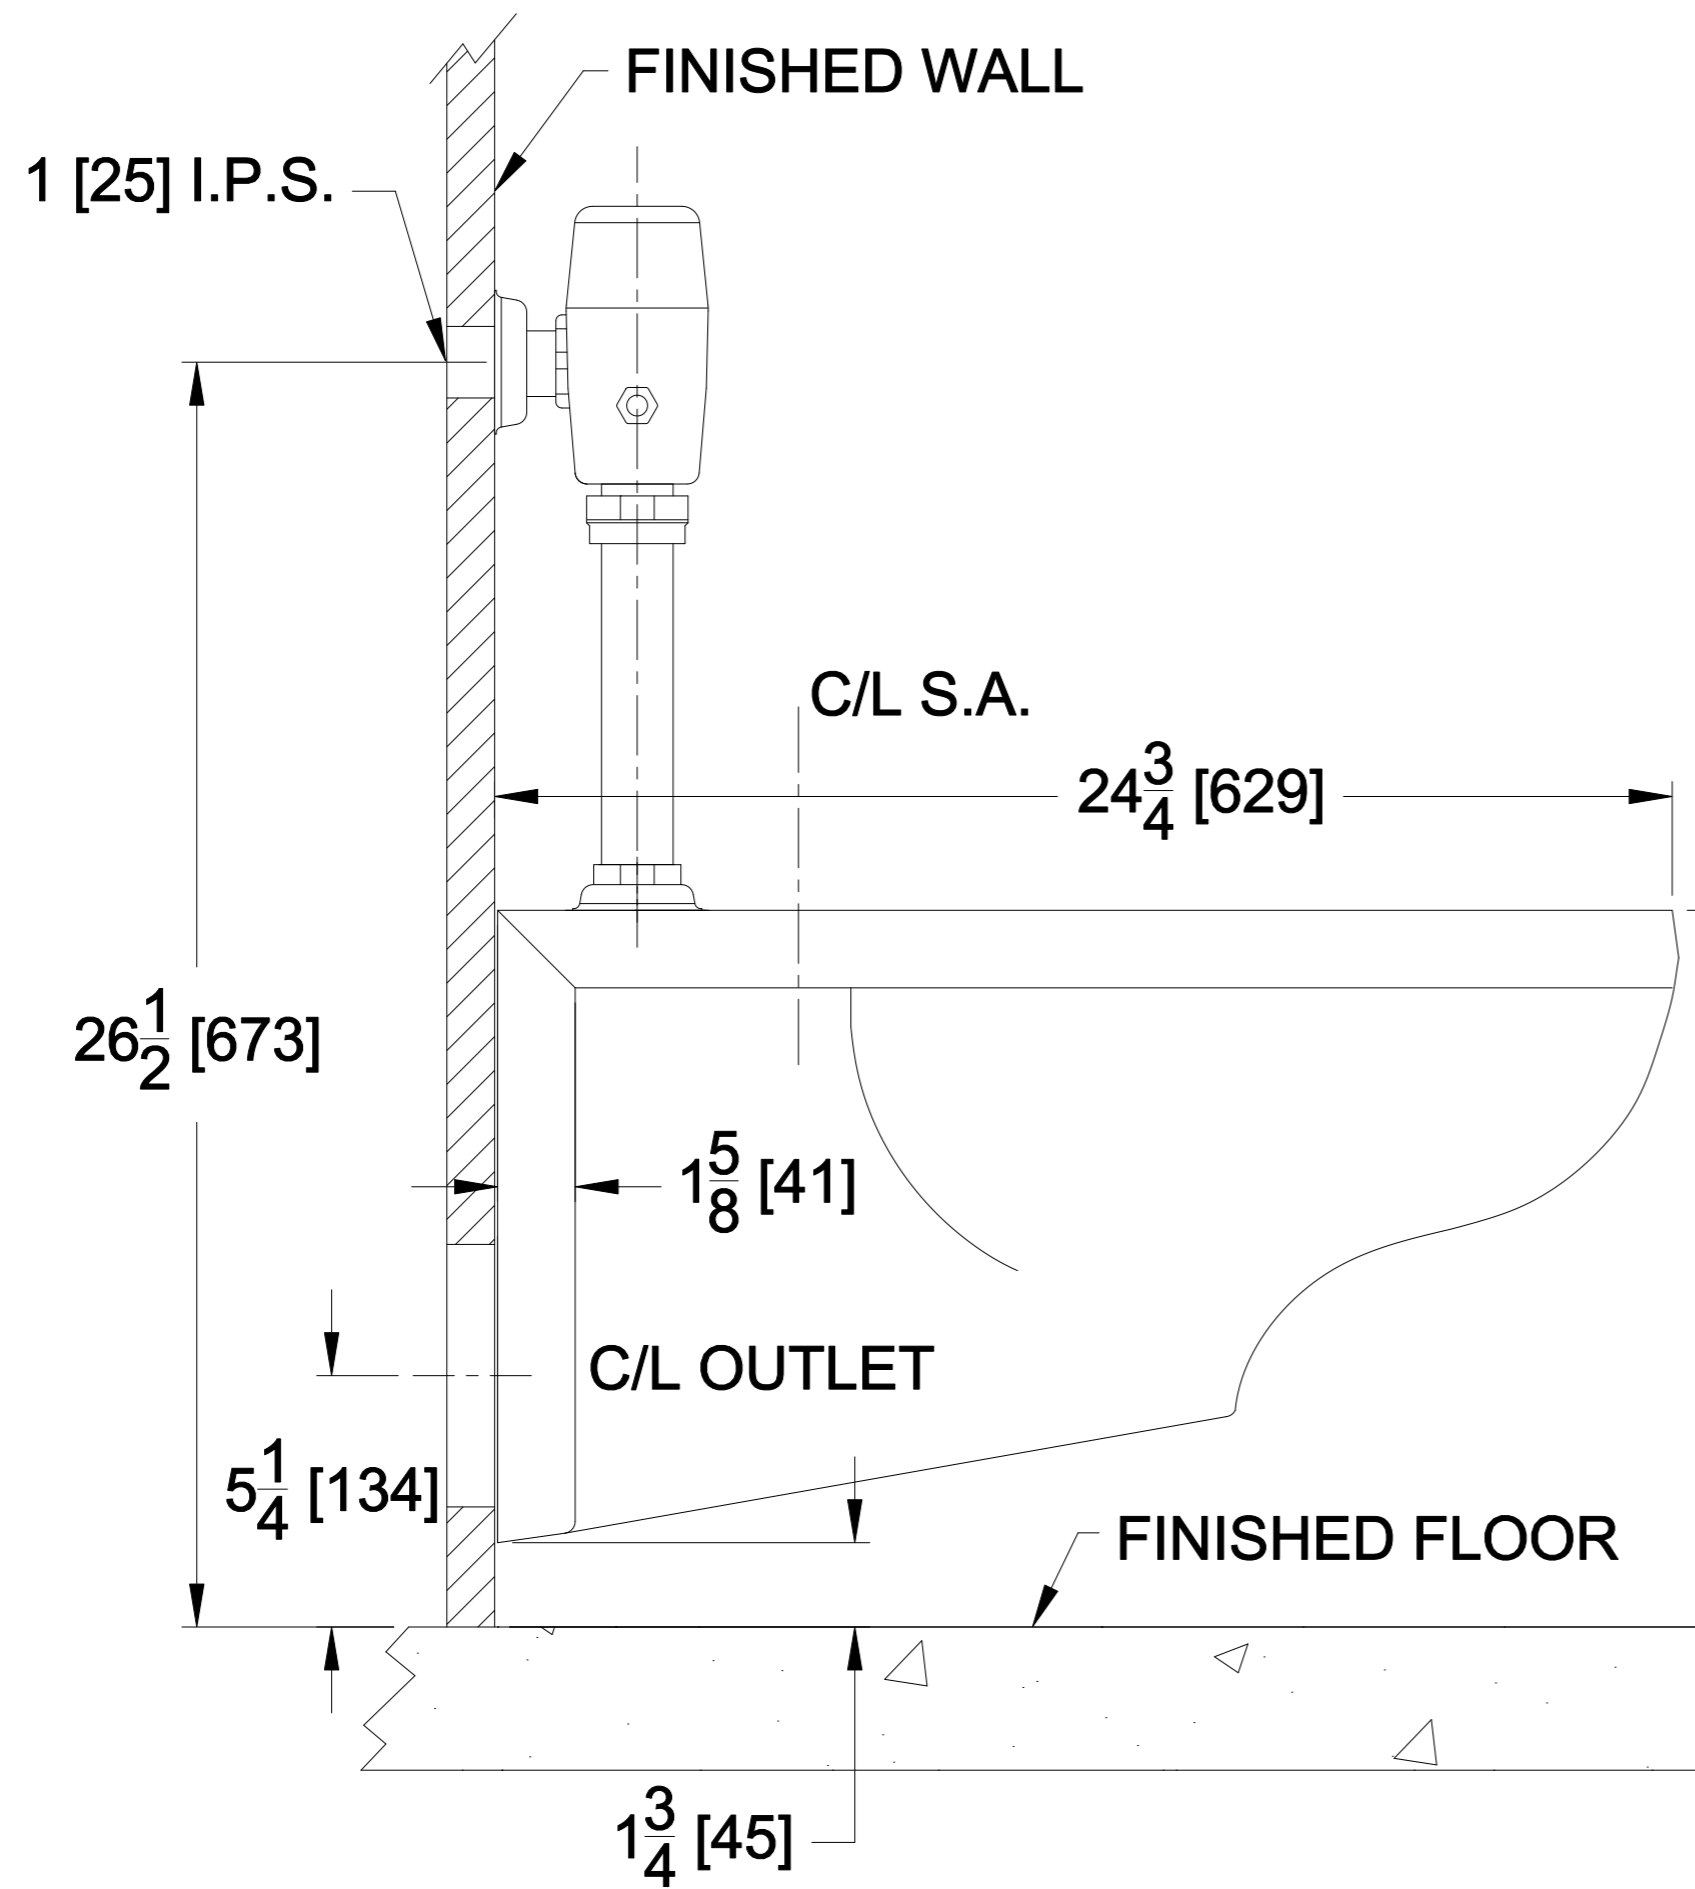

**BACK VIEW OF FLANGE**

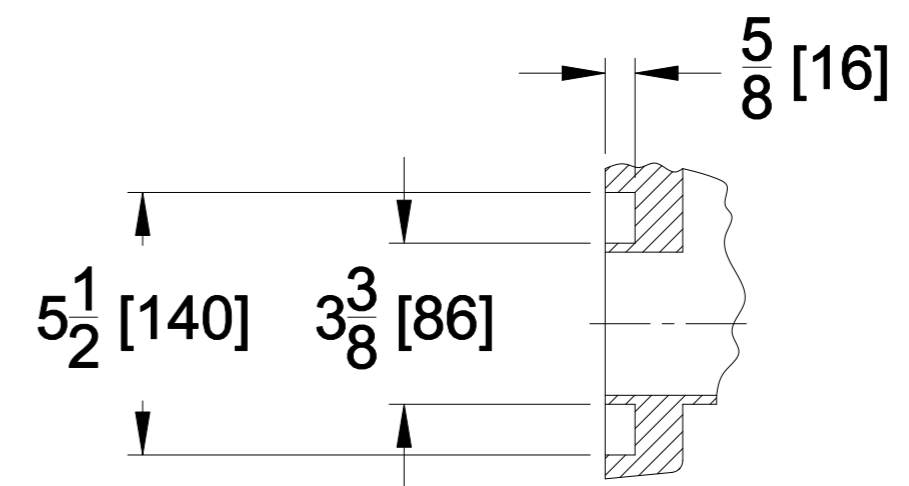