


FIXED LADDER TO ROOF HATCH

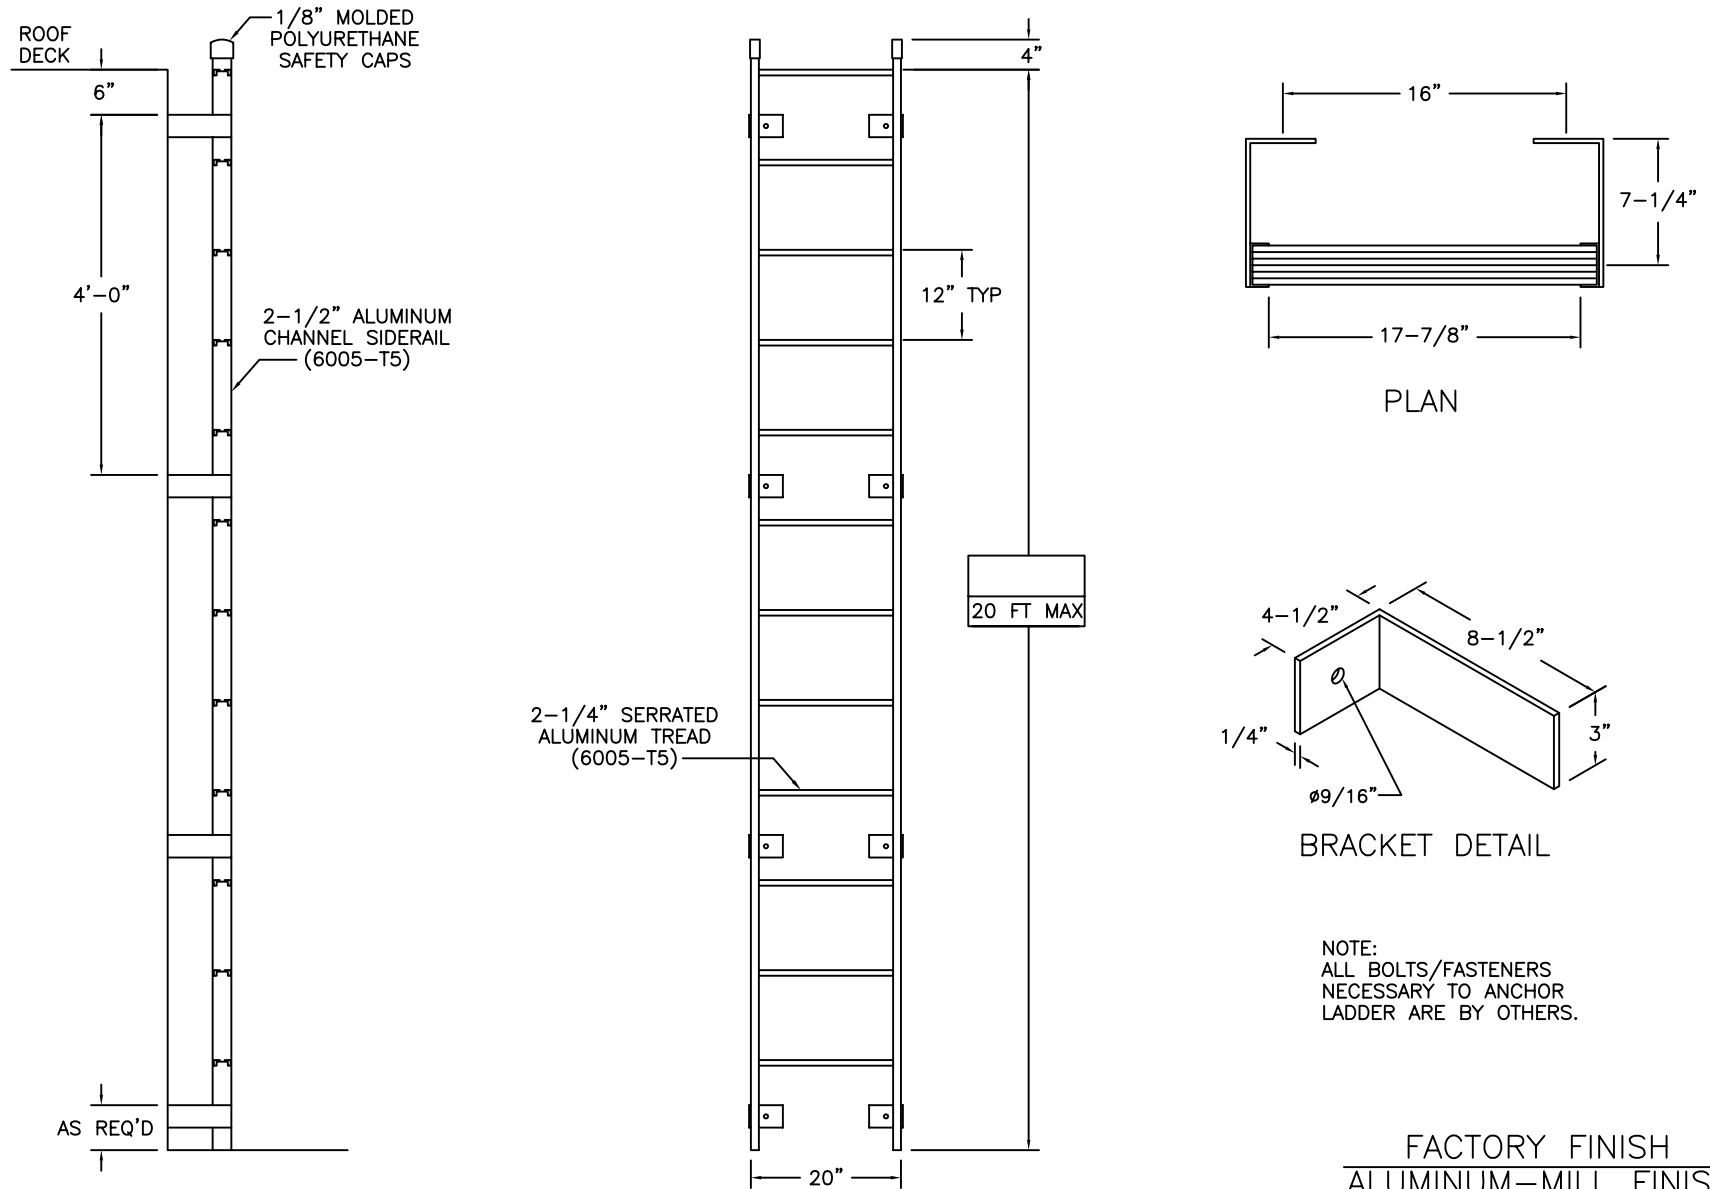

FL-02

LADDERS MANUFACTURED BY PRECISION LADDERS, LLC
COMPLY WITH OSHA 1910.27 AND ANSI 14.3

INDIVIDUAL TREAD TESTED AT
3,000 LBS WITHOUT FAIL

LADDER RATED AT 1,500 LBS



Precision Ladders, LLC

P.O. BOX 2279 Morristown, TN 37816-2279
Ph: (423) 586-2265 Fax: (423) 586-2091
www.PrecisionLadders.com

WORK ORDER: ()

DWG. CHECK	ARCH'T OR ENG'R.
BUILT BY:	PURCHASE ORDER
CHECKED BY:	DRAWN BY: DNH

PROJECT	PRECISION REP
REVISION	PURCHASER
DATE 9/16/15	MODEL# FL-

QTY.	SERIAL#
------	---------