


2 - VERTICAL DETAIL AT TERRACOTTA / VISION
 PM403 - SCALE: FULL

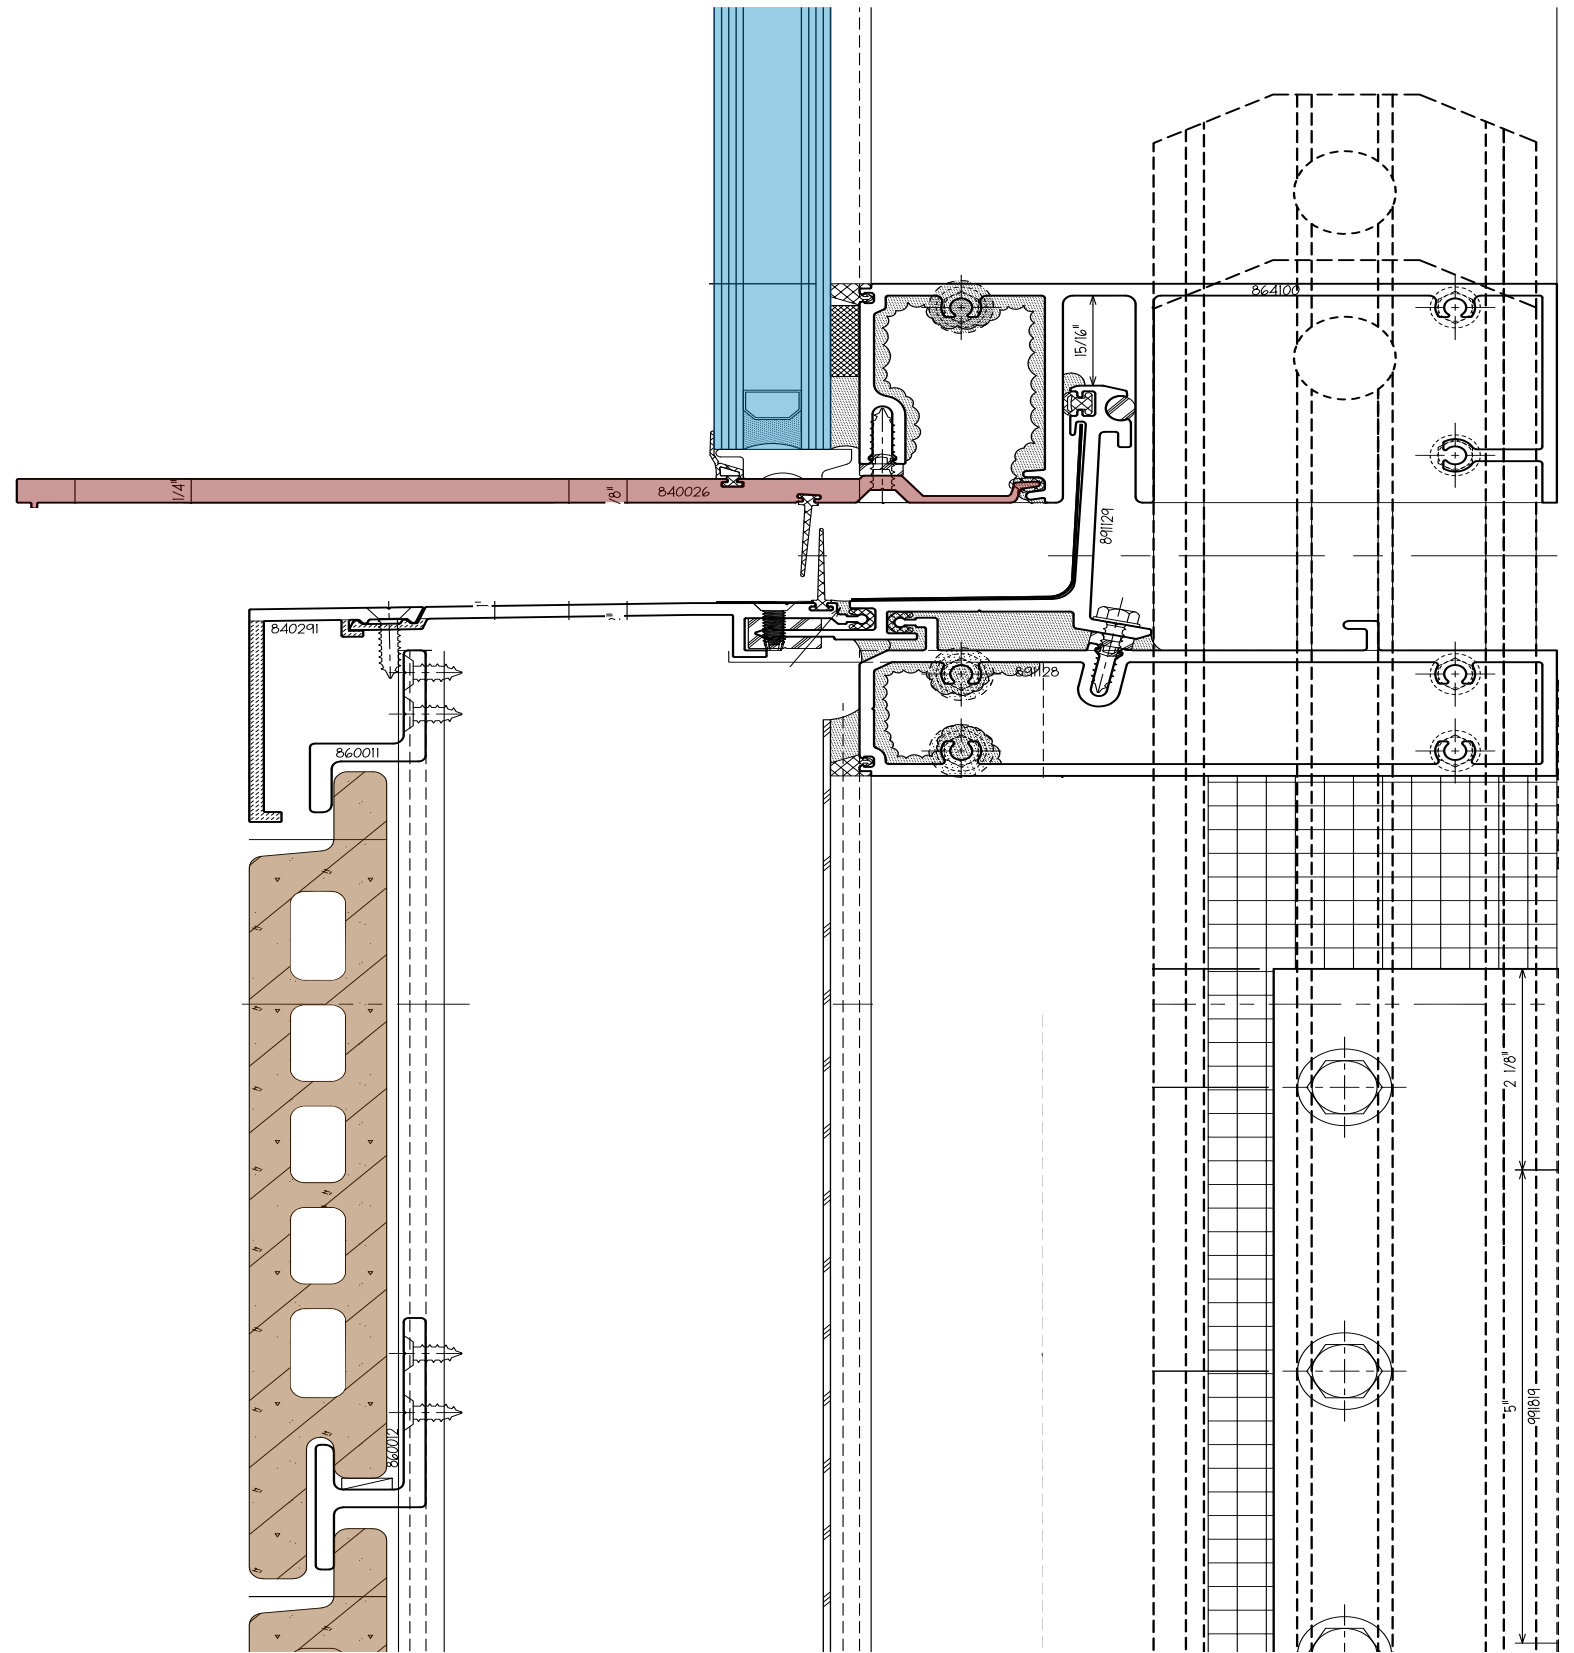

1 - STACK HORIZONTAL AT VISION
 P504 - SCALE: FULL